

FOR CONSTRUCTION PURPOSES DO NOT SCALE FROM THIS DRAWING.
ALL DIMENSIONS TO BE CHECKED ON SITE. ANY DISCREPANCIES MUST BE
REPORTED TO THE ARCHITECT FOR VERIFICATION PRIOR TO
COMMENCEMENT OF THE EFFECTED WORKS. IF IN DOUBT ASK. THIS
DRAWING IS COPYRIGHT.

Rev No	Date	Revision note
P1	01st July '22	PRELIMINARY ISSUE
P2	13th July '22	AMENDED TO CLARIFICATION RECEIVED

A

B

C

D

E

F

A



B

C

D

E

F

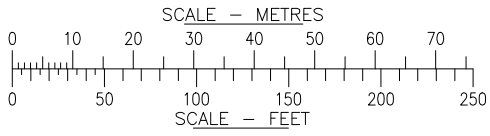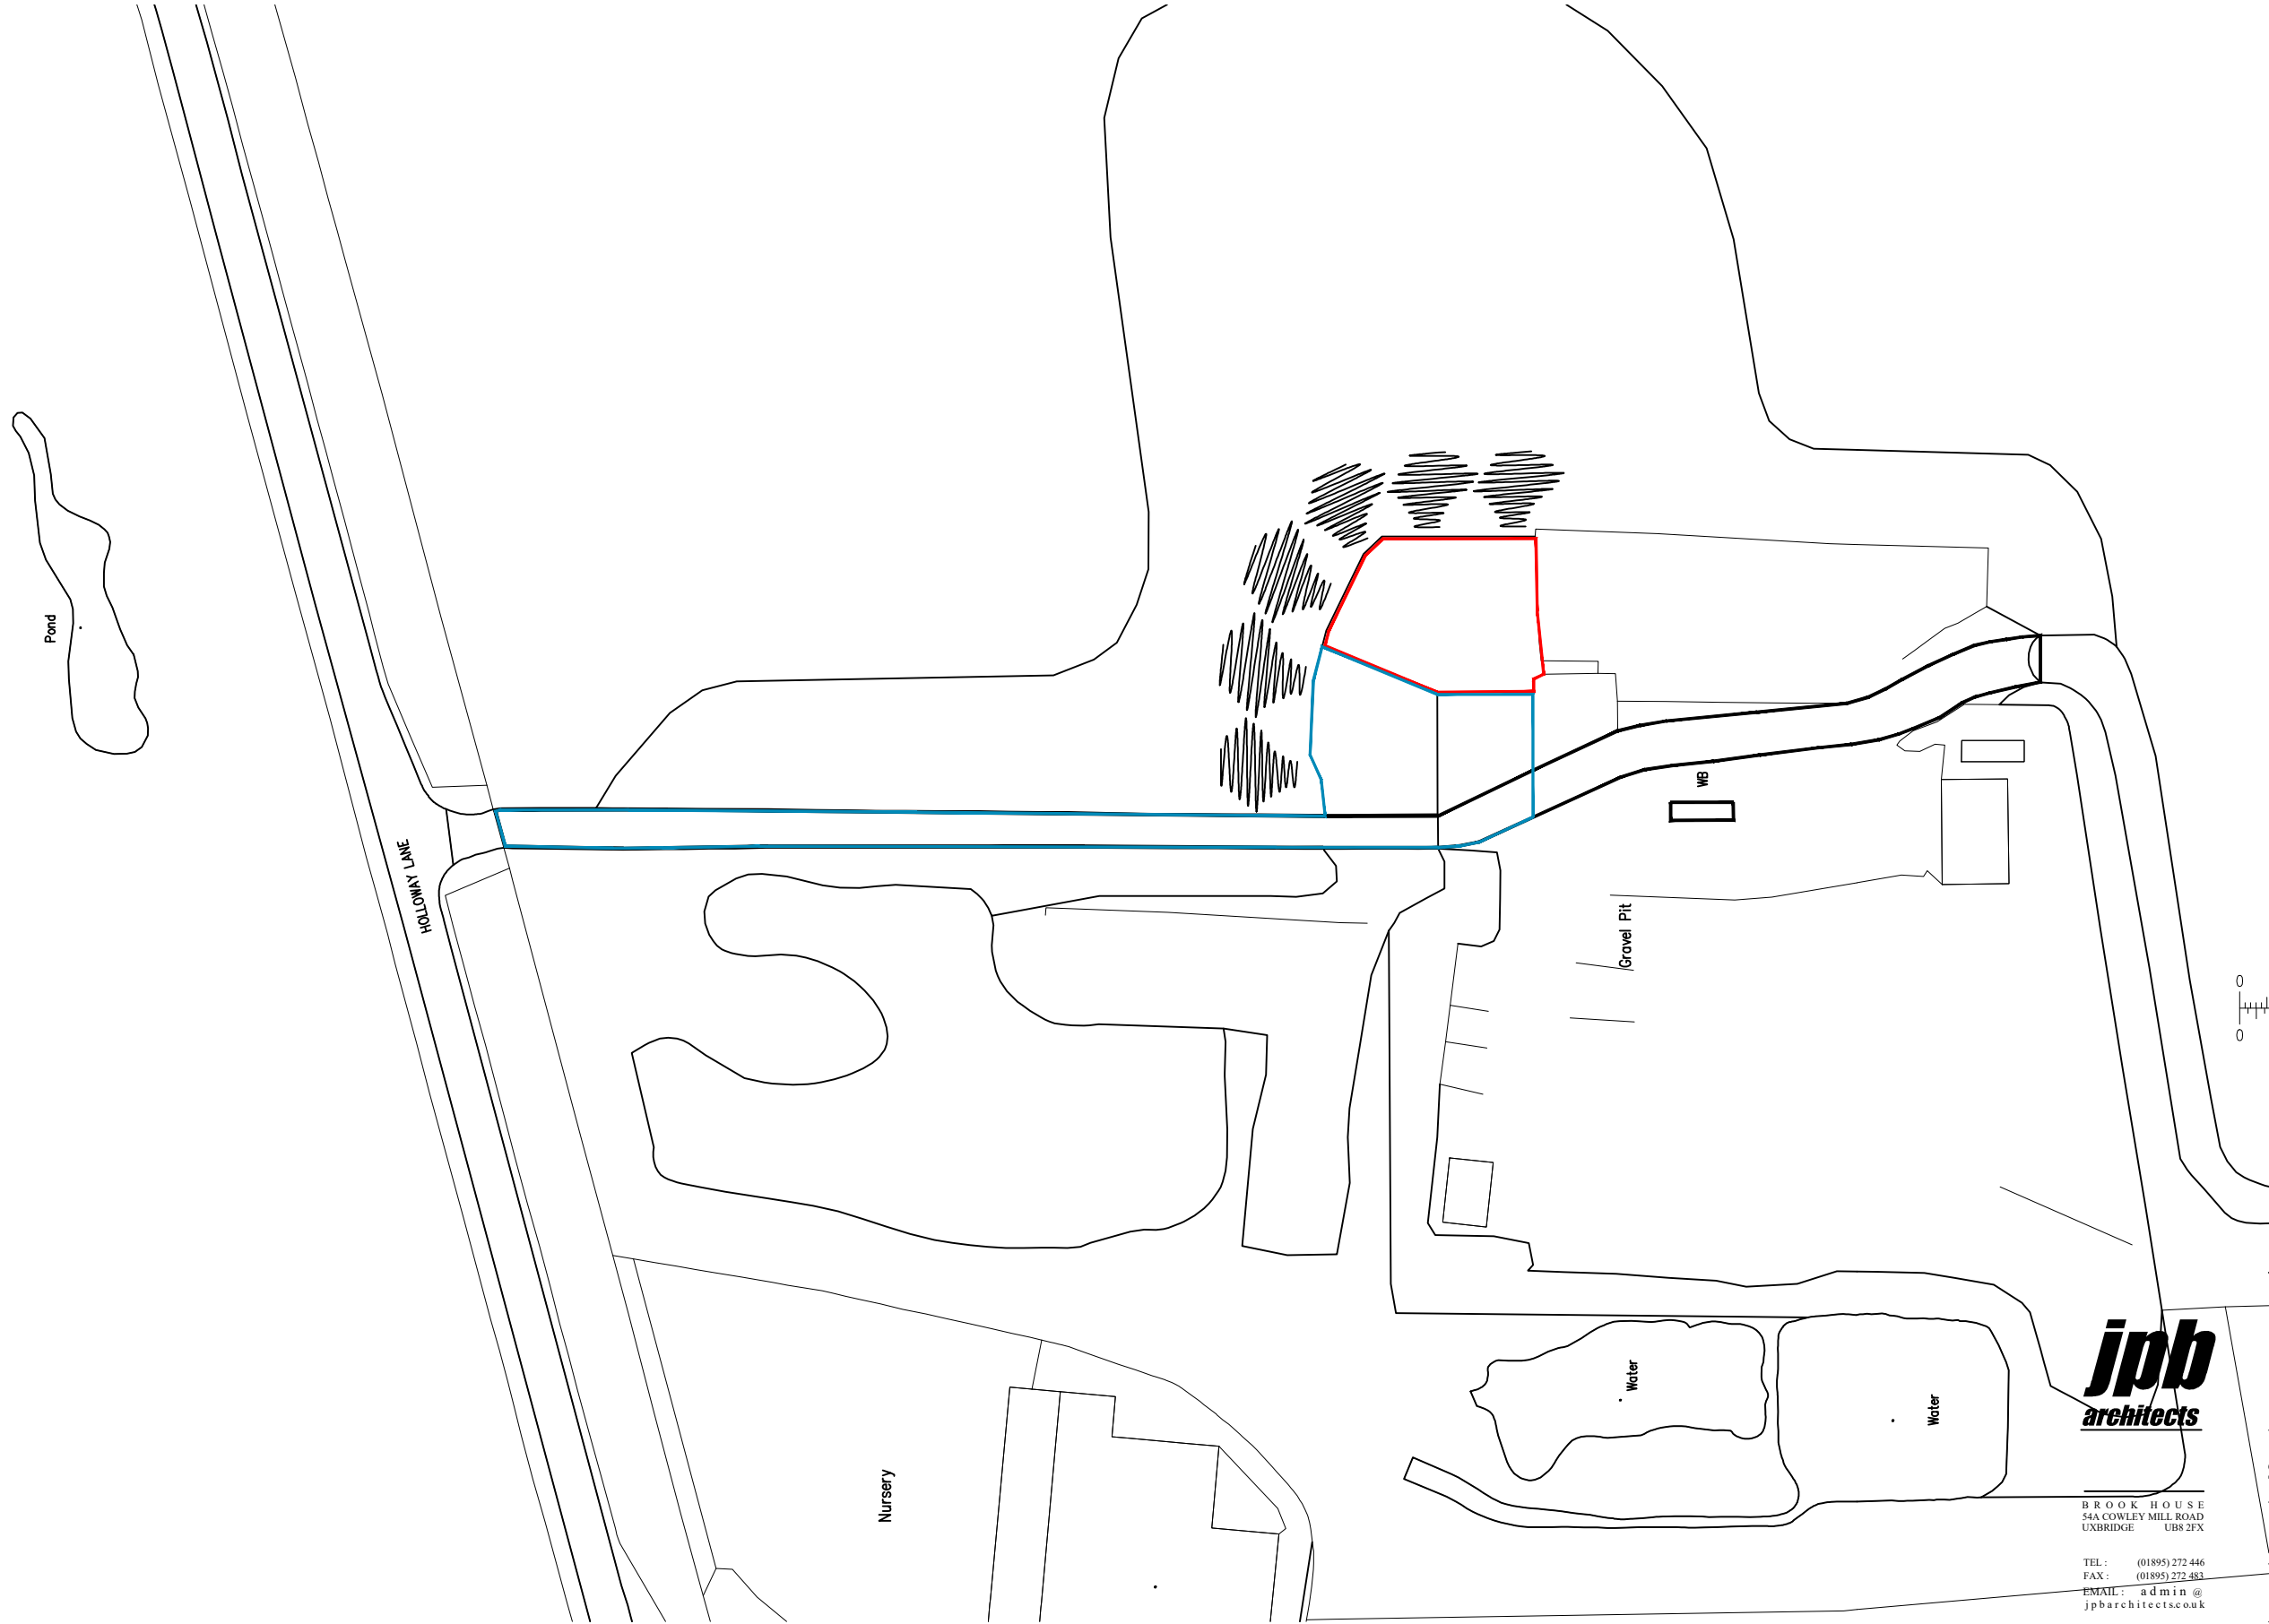

jpb
architects

BROOK HOUSE
54A COWLEY MILL ROAD
UXBRIDGE UB8 2FX
TEL: (01895) 272 446
FAX: (01895) 272 483
EMAIL: admin@jpbarchitects.co.uk

JOB TITLE		
Powerday Holloway Lane Sipson UB7 0AE		
DRG TITLE		
Site Location Plan		
SCALE	DATE	
1:1250 @ A3	June '22	
JOB NO.	DRG NO.	REV
11212	101	P2