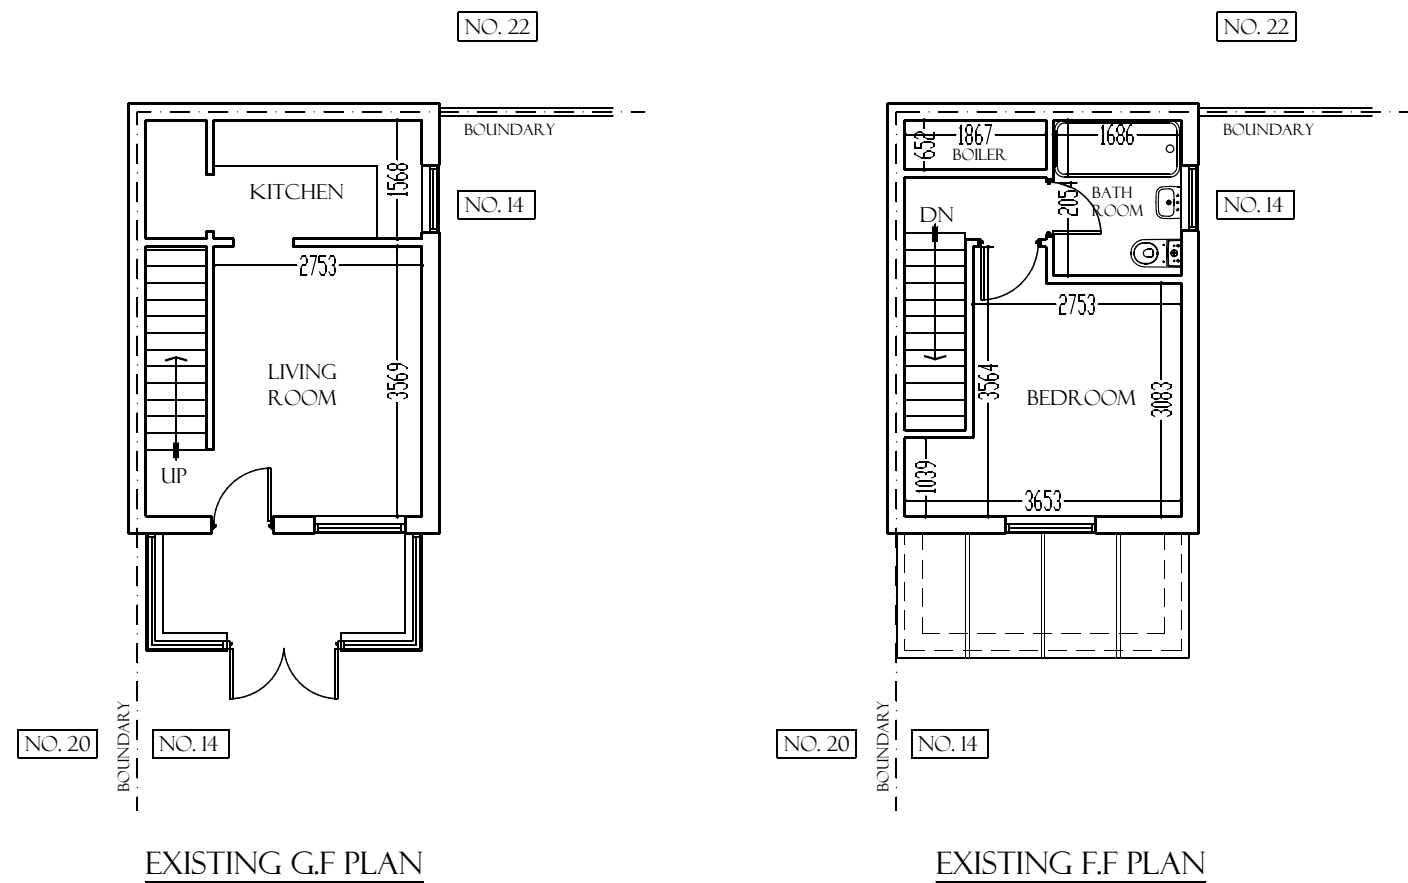


NOTES

Plan And Build London Ltd
(Architecture, Design and Structure)
228 High Street
Barnet
EN5 5TD
Tel: 07961-161810
E-mail: sales@planandbuild.net
www.planandbuild.net

Project Title

LOFT CONVERSION

Project Address

14 BOURTON CLOSE,
UB3 3PU

Drawing Title

EXISTING PLANS

Date

15 AUGUST 2022

Drg No.

PB-22/14BOUR/01

Scale

1:100