




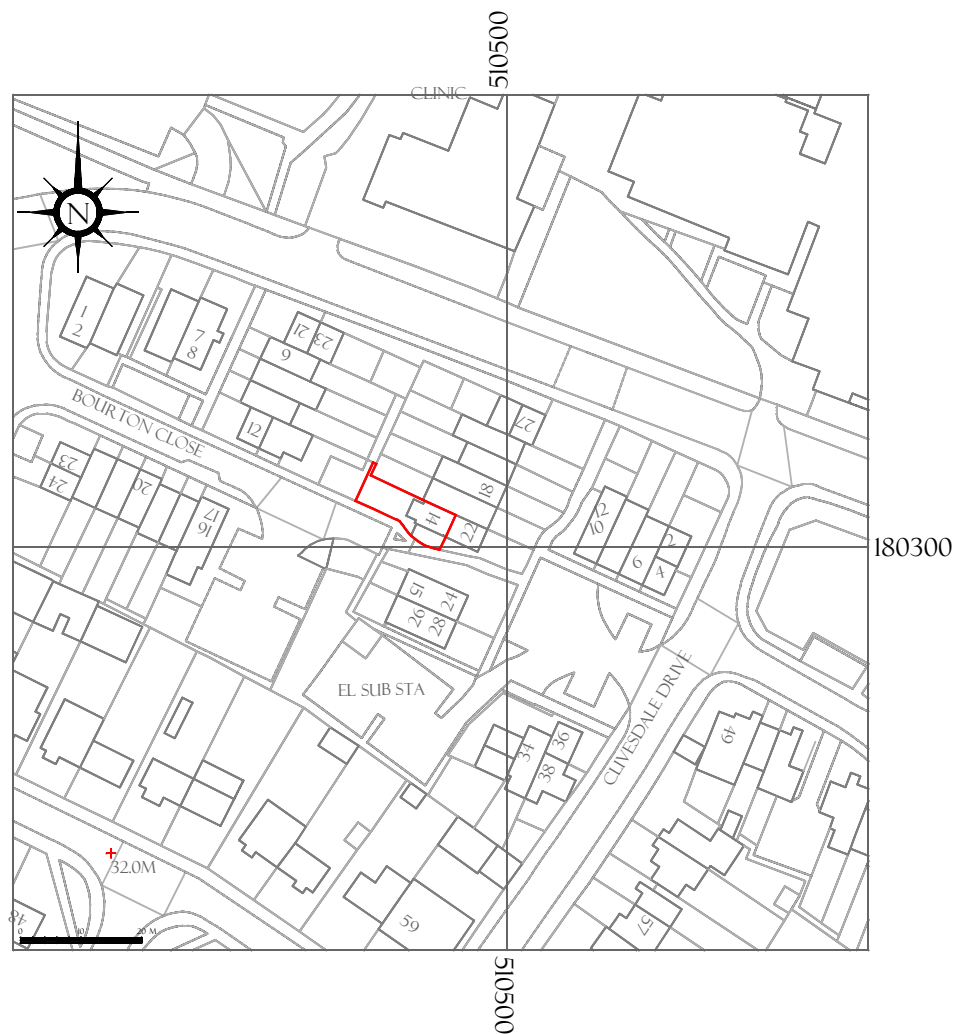


LOCATION MAP  
SCALE: 1:1250

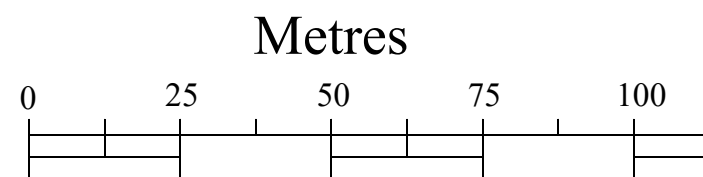

Scale: 1:1250

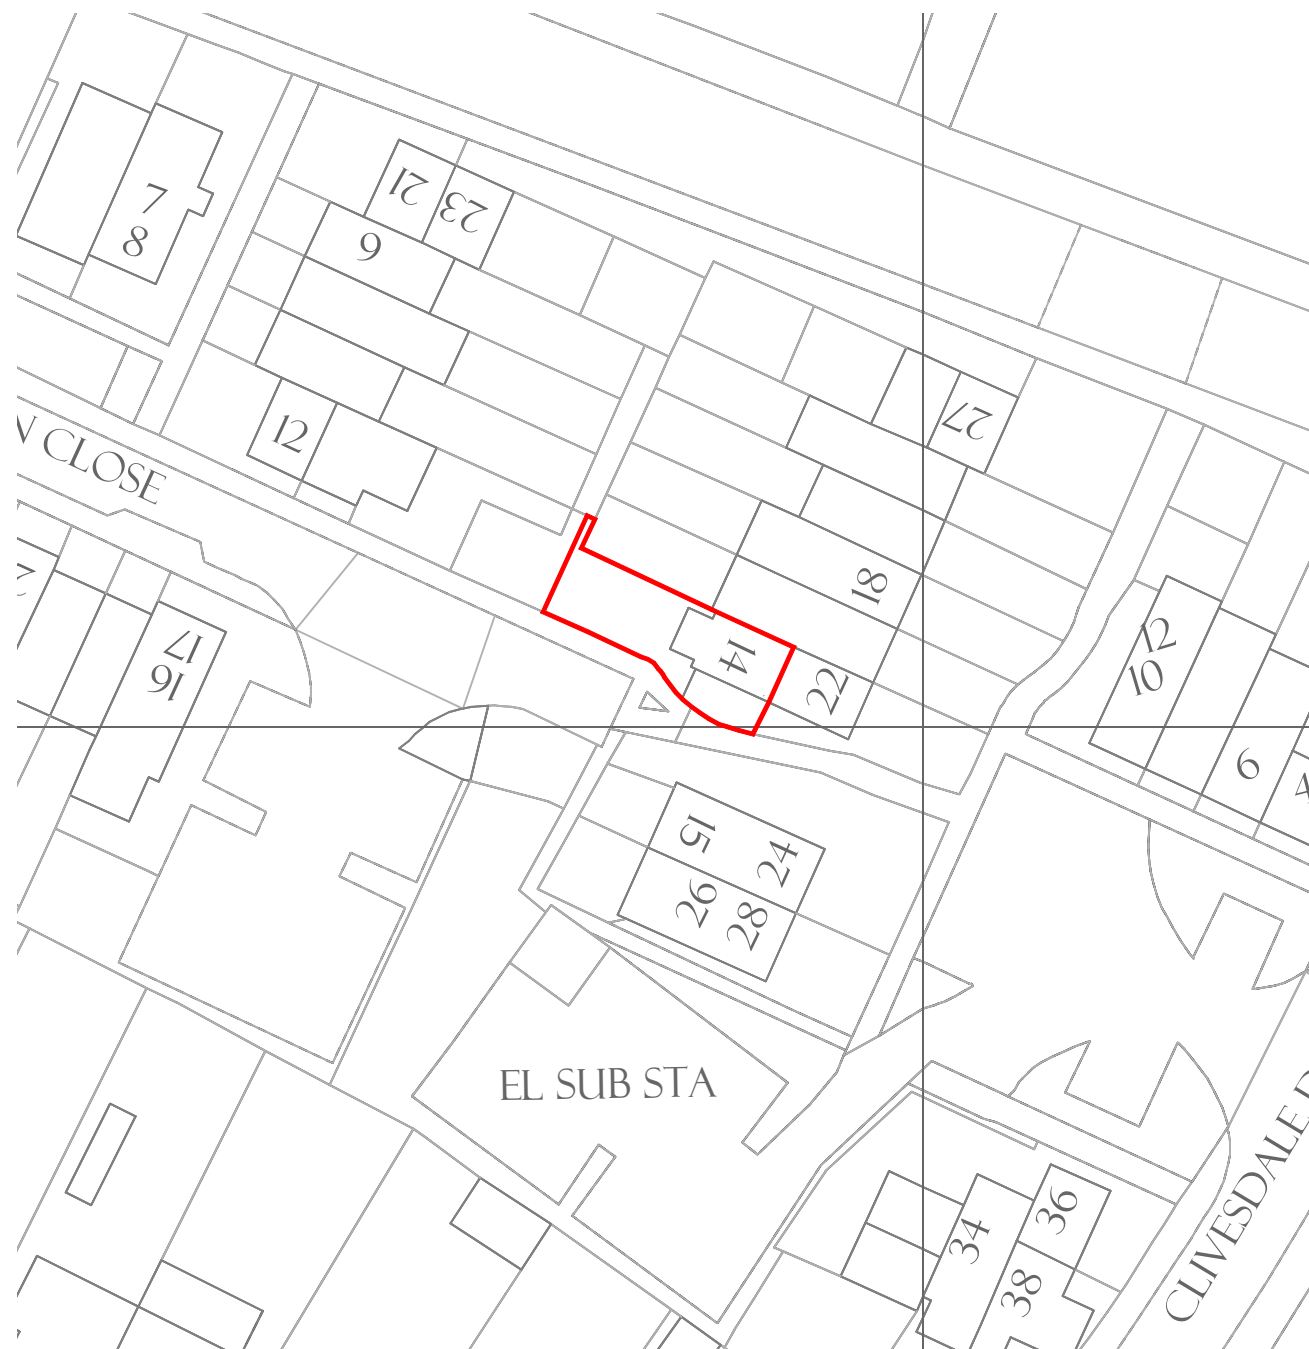

BLOCK PLAN  
SCALE: 1:500

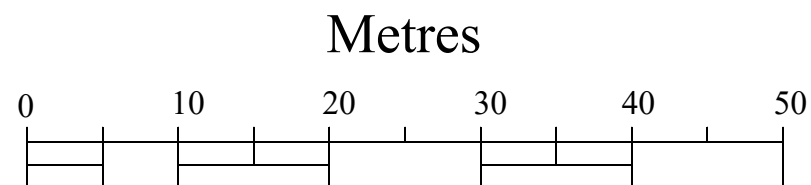

Scale: 1:500

## NOTES

*Plan And Build London Ltd*  
(Architecture, Design and Structure)  
228 High Street  
Barnet  
EN5 5TD  
Tel: 07961-161810  
E-mail: sales@planandbuild.net  
www.planandbuild.net

## Project Title

LOFT CONVERSION

## Project Address

14 BOURTON CLOSE,  
UB3 3PU

## Drawing Title

LOCATION MAP &  
BLOCK PLAN

## Date

15 AUGUST 2022

## Dwg No.

PB-22/14BOUR/10

## Scale

1:1250 & 1:500