




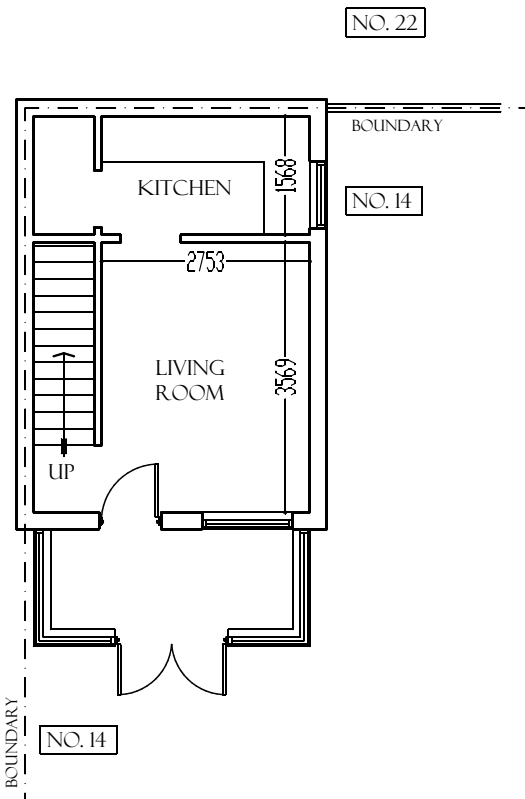


PROPOSED G.F. PLAN

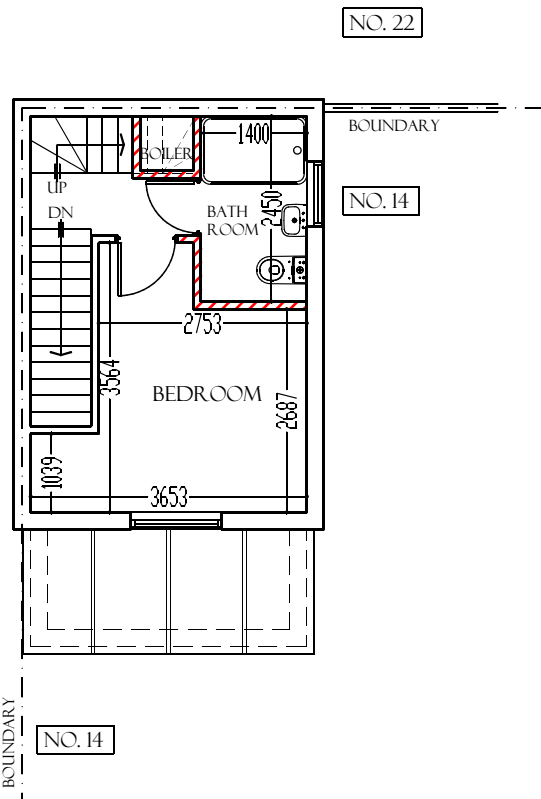

PROPOSED F.F. PLAN

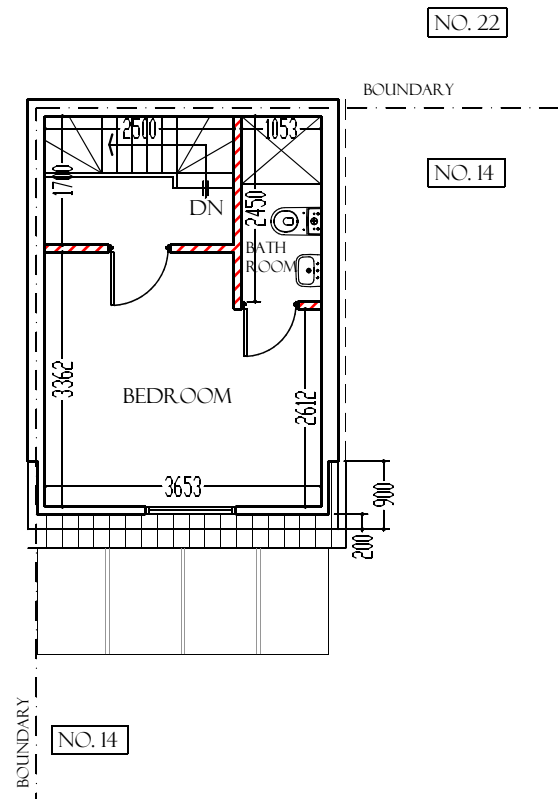

PROPOSED LOFT PLAN

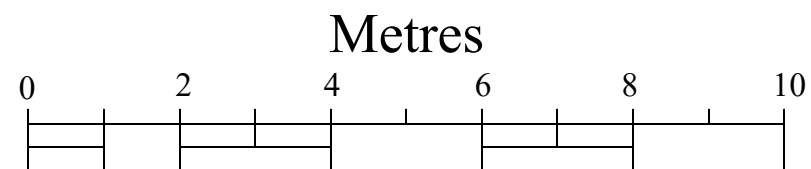

Scale: 1:100

NOTES

Plan And Build London Ltd
(Architecture, Design and Structure)
228 High Street
Barnet
EN5 5TD
Tel: 07961-161810
E-mail: sales@planandbuild.net
www.planandbuild.net

Project Title
LOFT CONVERSION

Project Address
14 BOURTON CLOSE,
UB3 3PU

Drawing Title
PROPOSED PLANS

Date 24 AUGUST 2022

Drg No. PB-22/14BOUR/03A

Scale 1:100