




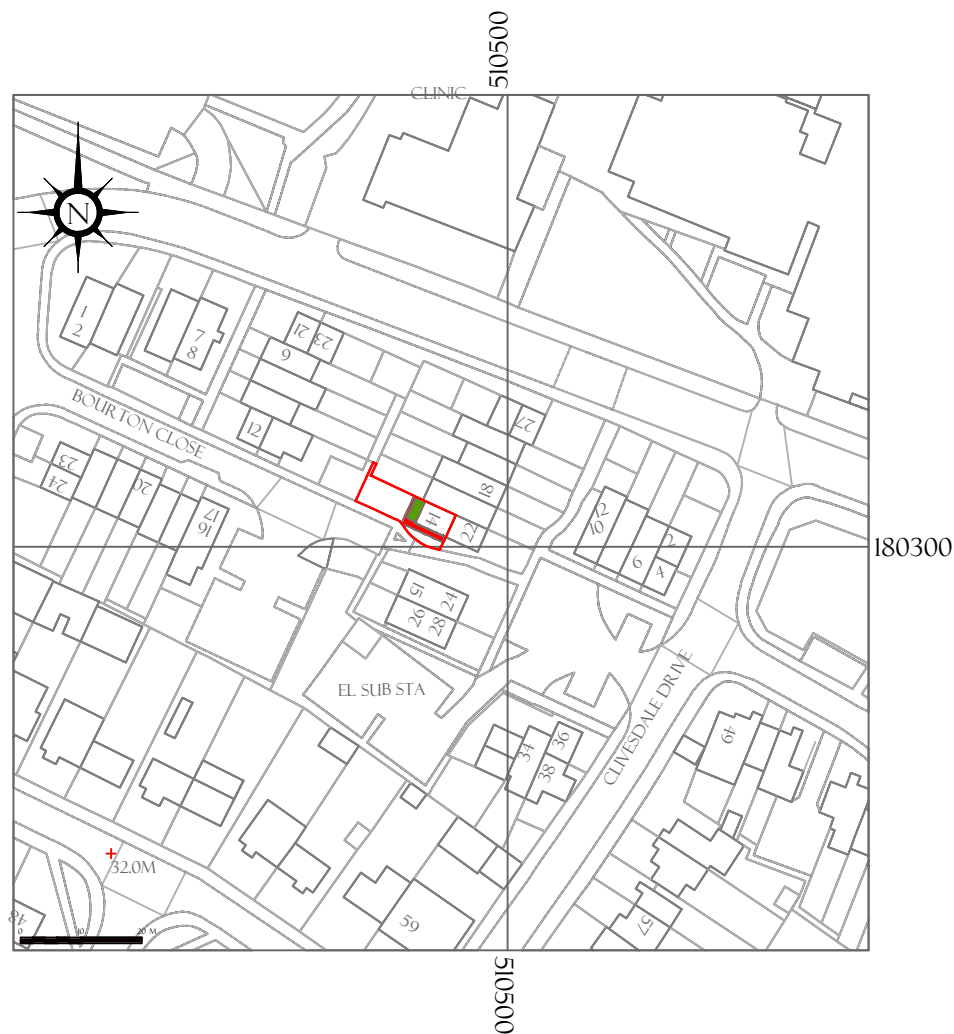


LOCATION MAP
SCALE: 1:1250

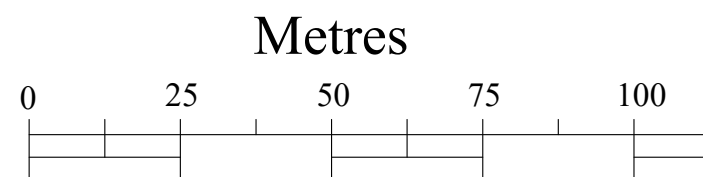

Scale: 1:1250

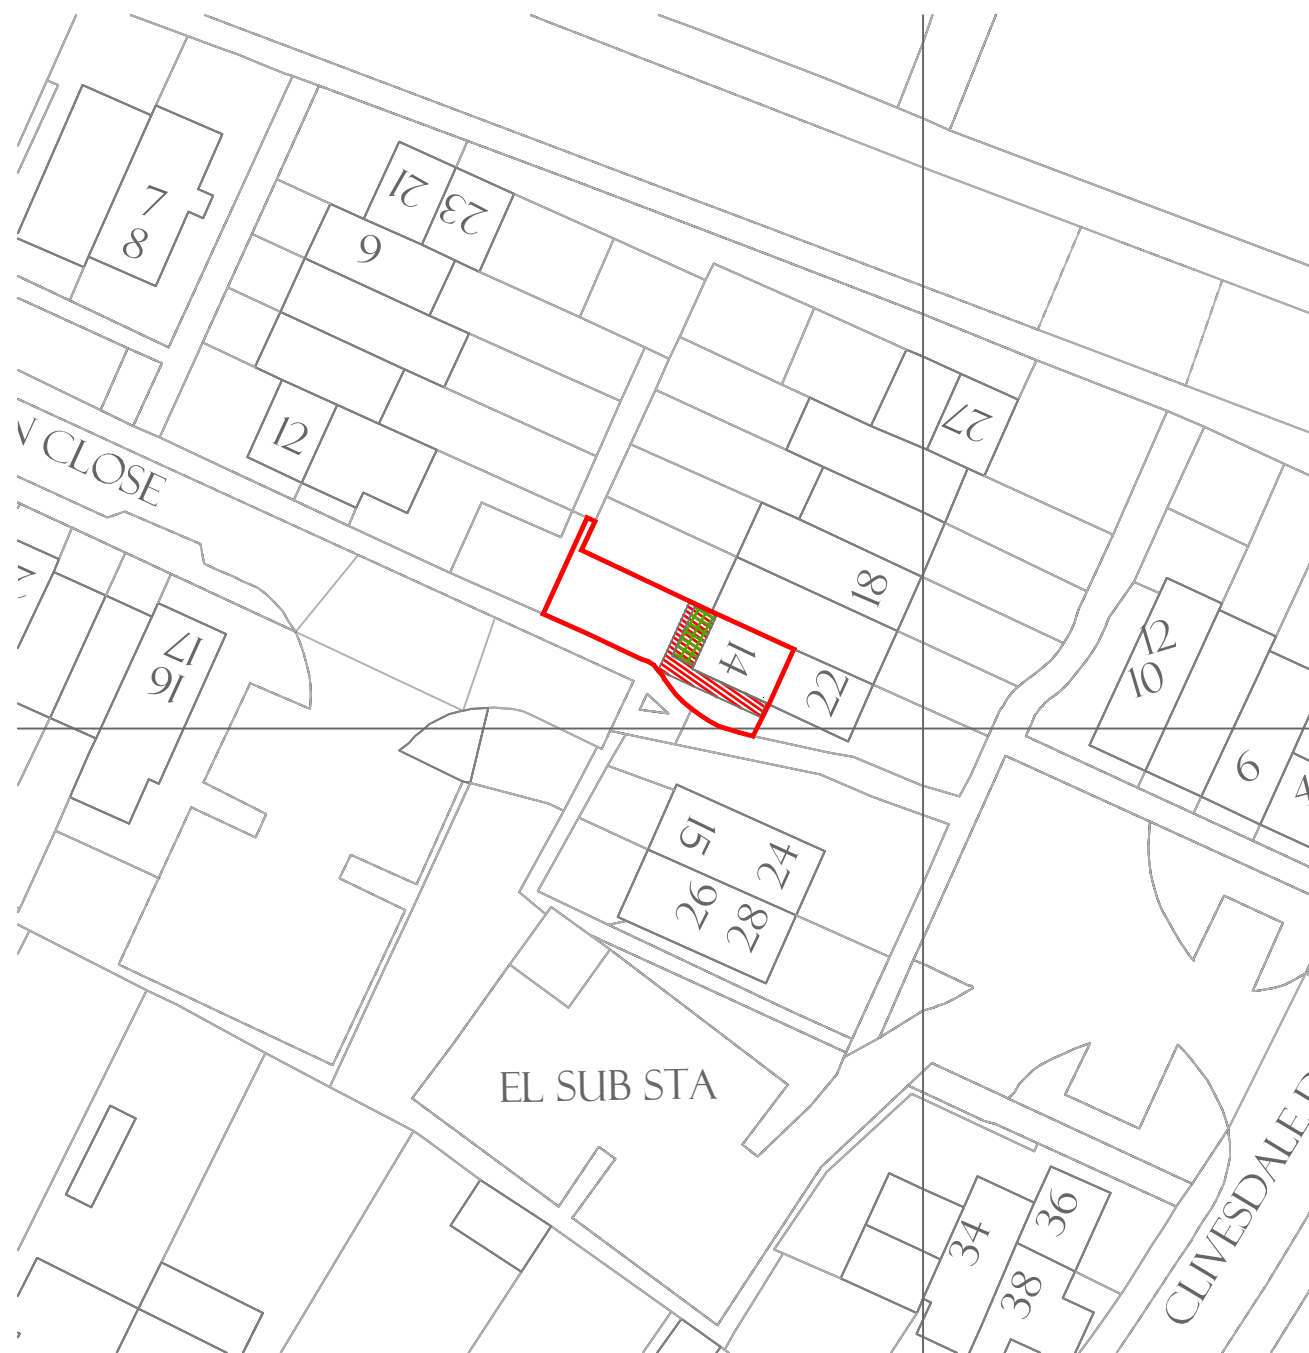

BLOCK PLAN
SCALE: 1:500

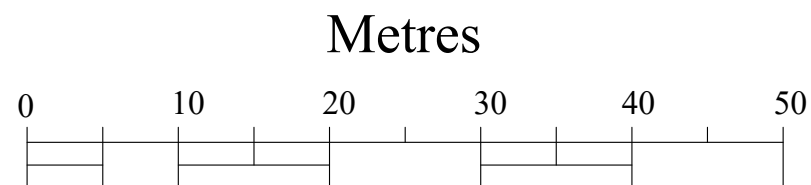

Scale: 1:500

NOTES

LEGEND



PROPOSED
NEW CONSTRUCTION



TO BE DEMOLISHED

Plan And Build London Ltd

(Architecture, Design and Structure)

228 High Street

Barnet

EN5 5TD

Tel: 07961-161810

E-mail: sales@planandbuild.net

www.planandbuild.net

Project Title

LOFT CONVERSION WITH A
BONNET DORMER AND
SINGLE STOREY REAR AND
SIDE EXTENSION

Project Address

14 BOURTON CLOSE,
UB3 3PU

Drawing Title

LOCATION MAP &
BLOCK PLAN

Date 24 SEPTEMBER 2022

Dwg No. PB-22/14BOUR/10D

Scale 1:1250 & 1:500