




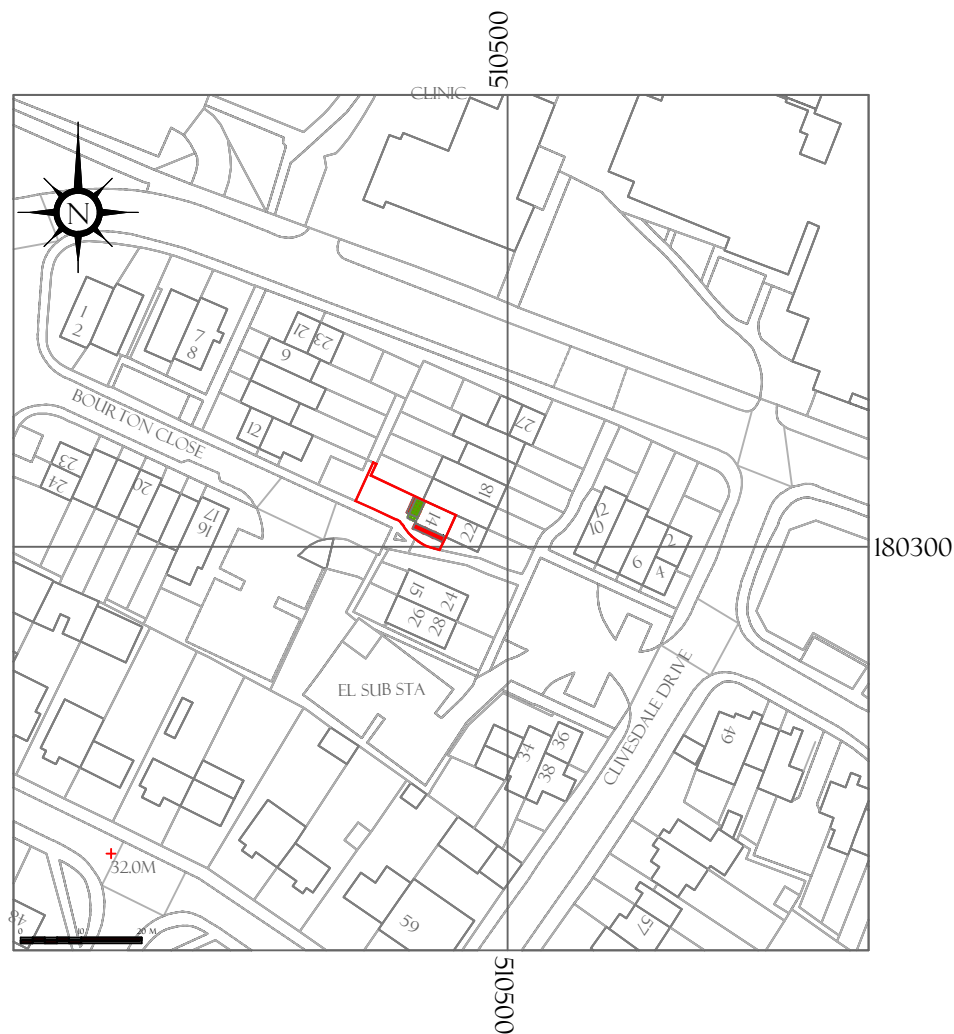


LOCATION MAP
SCALE: 1:1250

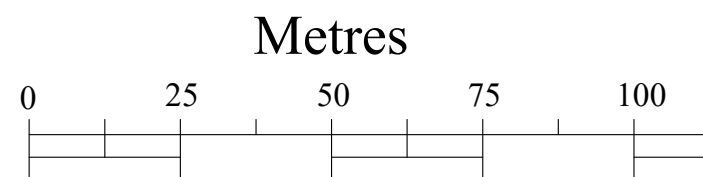

Scale: 1:1250

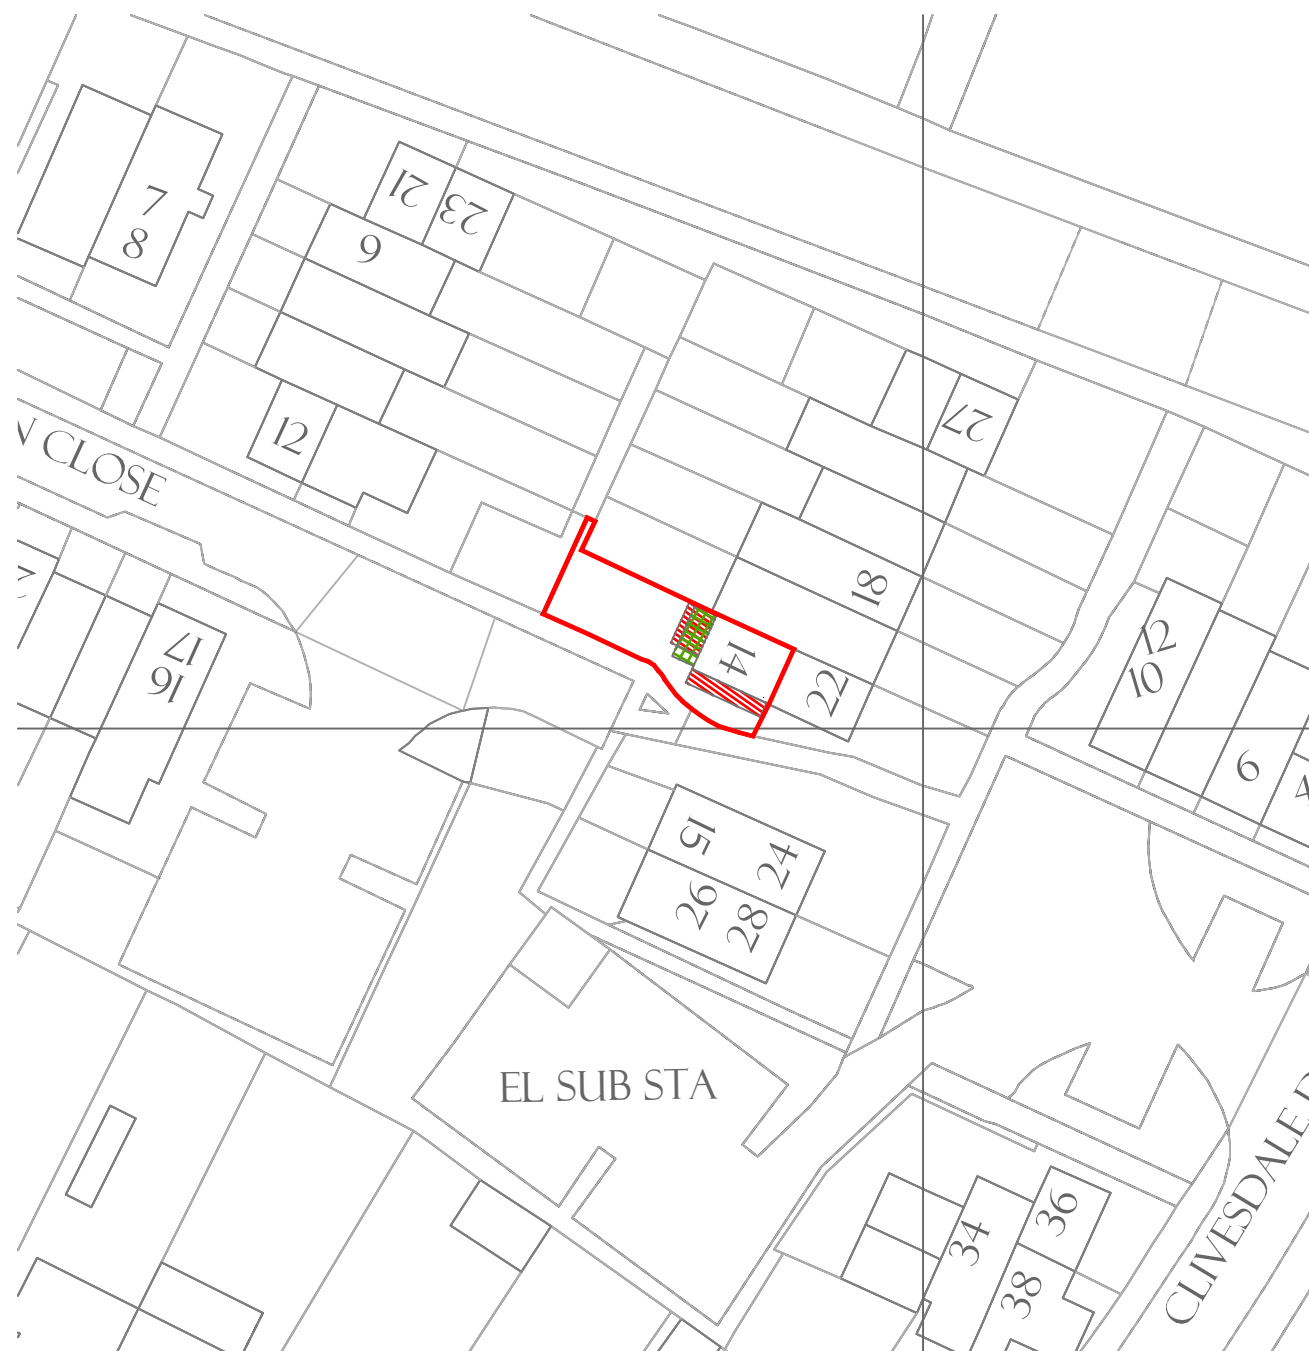

BLOCK PLAN
SCALE: 1:500

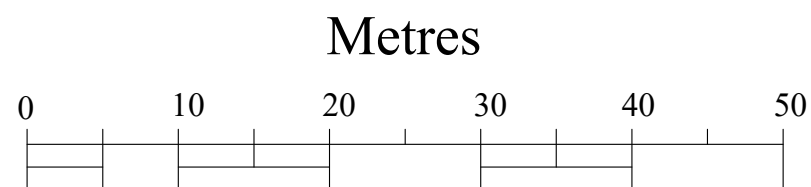

Scale: 1:500

NOTES

LEGEND



PROPOSED
NEW CONSTRUCTION



TO BE DEMOLISHED

Plan And Build London Ltd
(Architecture, Design and Structure)
228 High Street
Barnet
EN5 5TD
Tel: 07961-161810
E-mail: sales@planandbuild.net
www.planandbuild.net

Project Title

SINGLE STOREY FRONT AND
SIDE EXTENSION

Project Address

14 BOURTON CLOSE,
UB3 3PU

Drawing Title

LOCATION MAP &
BLOCK PLAN

Date 09 MARCH 2023

Drg No. PB-22/14BOUR/10G

Scale 1:1250 & 1:500