


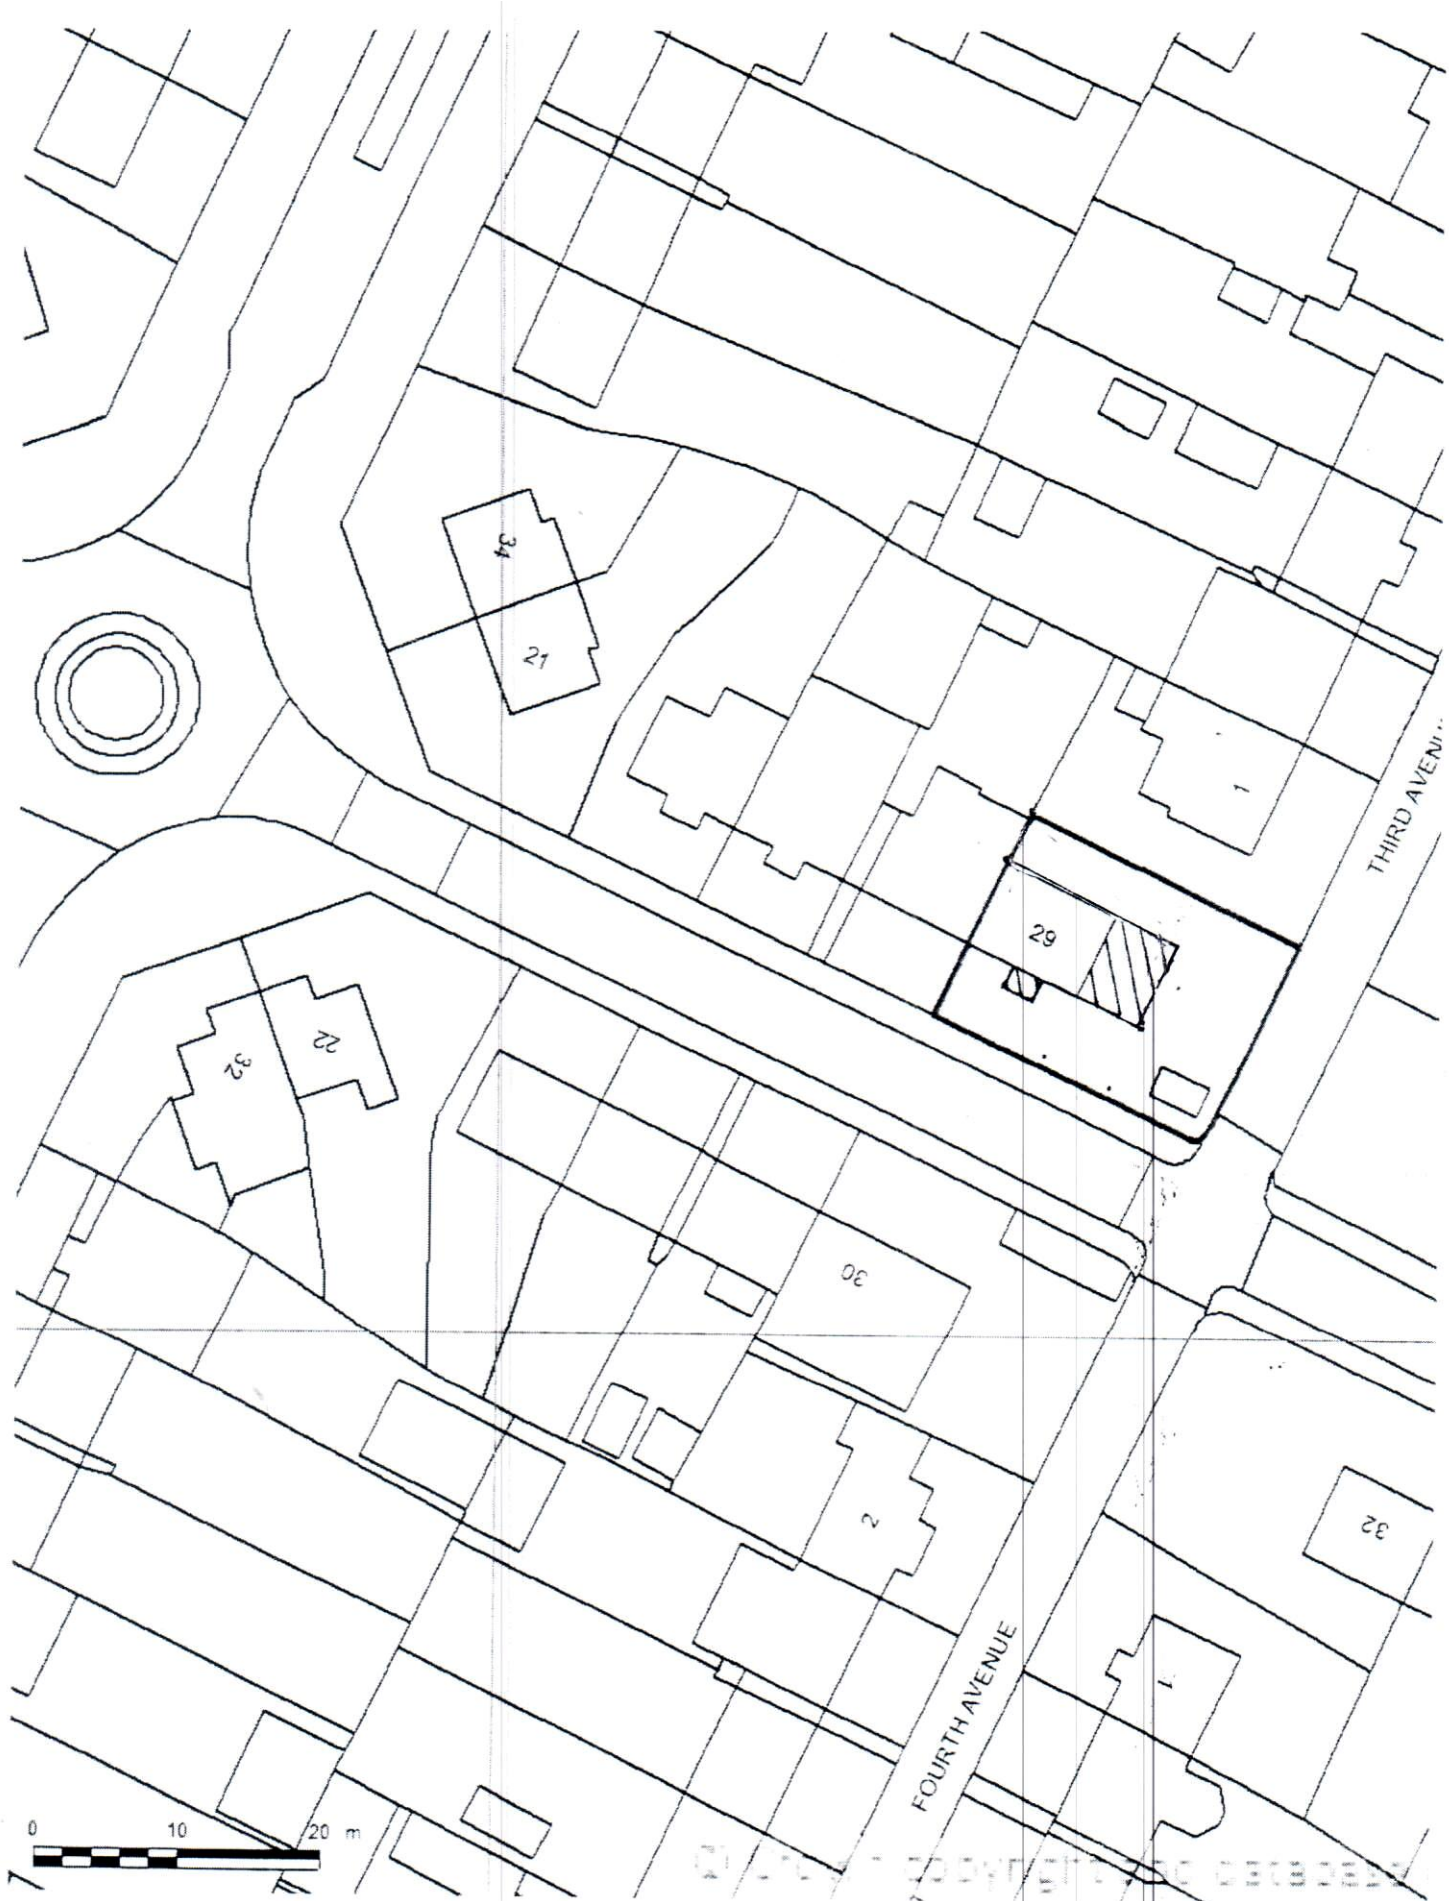

SITE: 29 GLEBE ROAD, HAYES, UB3 2EB
BLOCK PLAN: 1:500