



02 BLOCK PLAN

SCALE 1:500 @ A3

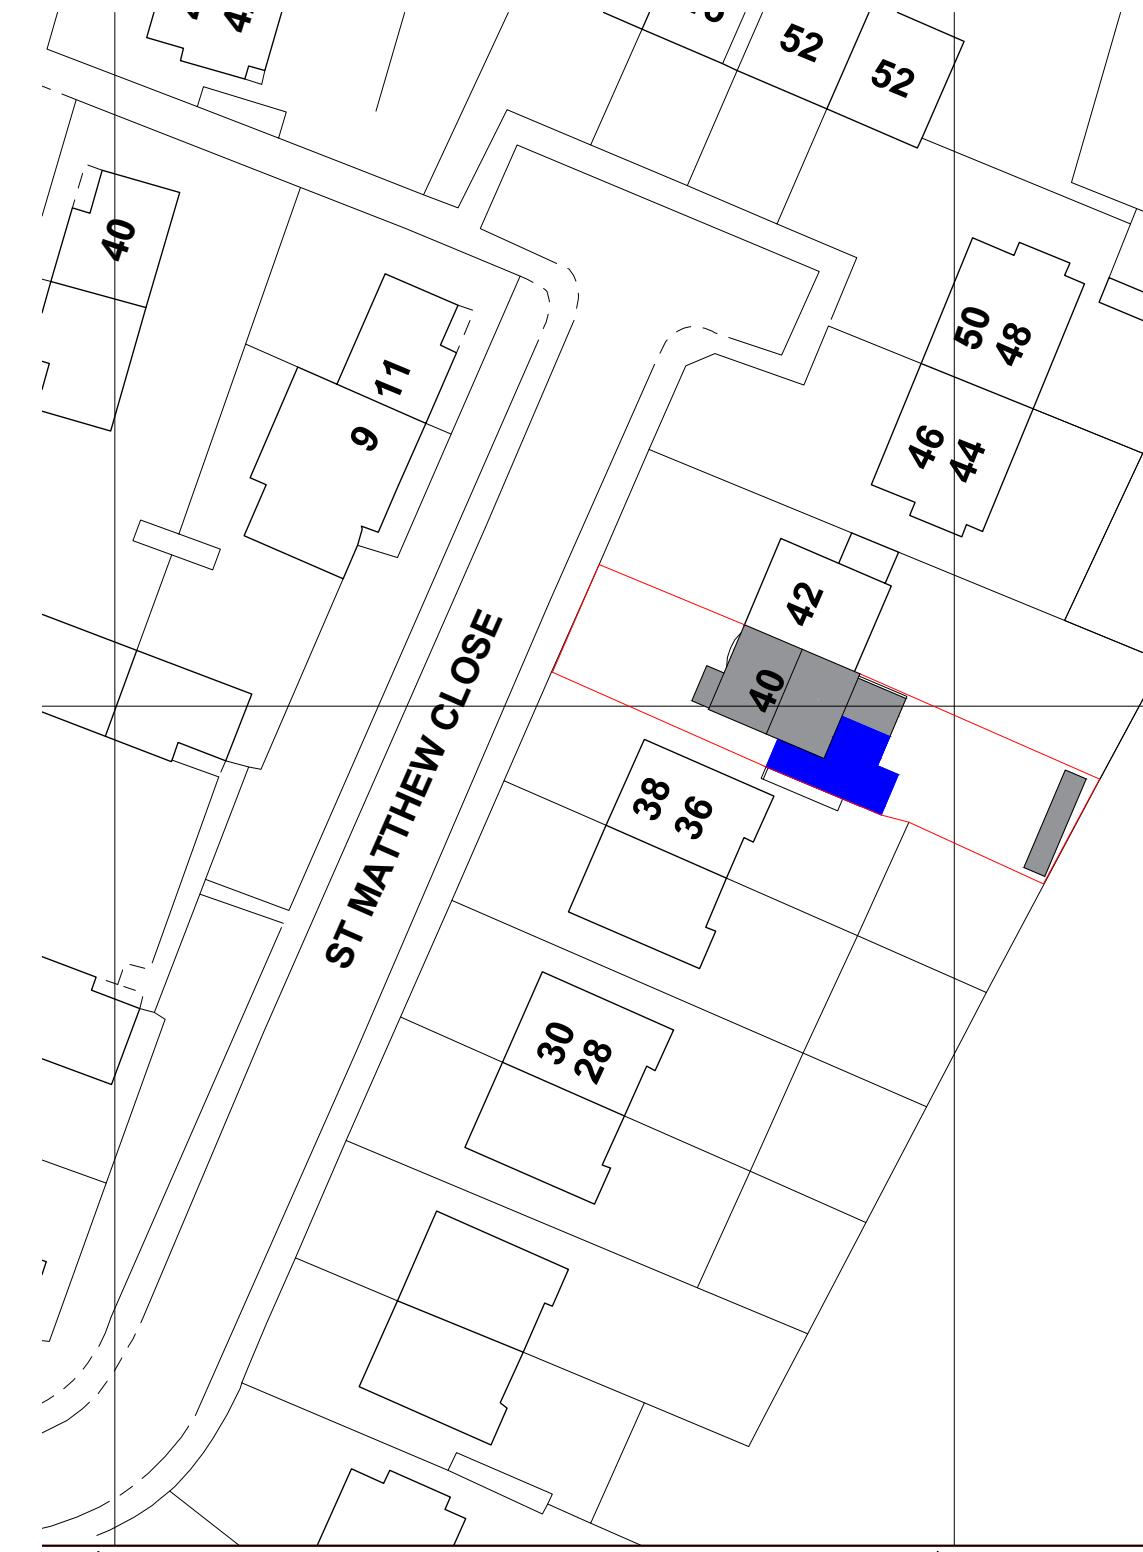

03 PROPOSED BLOCK PLAN

SCALE 1:500 @ A3

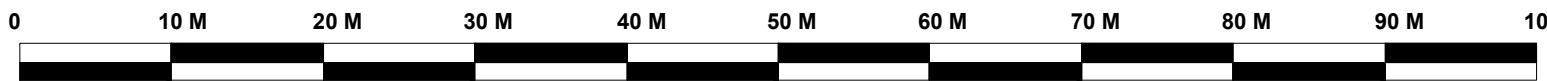

General Notes:  
All dimensions are in millimeters unless noted otherwise.  
All dimensions to be verified on site.  
For any discrepancies and omissions, it is recipient's responsibility to verify the same specifically with the designer.  
The copyright of this drawing is held by Statim Build. No unauthorized use or copies are permitted without our consent.



Statim Build  
Ealing House,  
33 Hanger Lane,  
London, W5 3HJ

Contact: 0207 459 4194  
Email: support@statimbuild.com

Client:  
Vijay Gomase  
Project Title:  
Single Storey Side And Part Rear Extension  
Project Address:  
40 Saint Matthew Close,  
Uxbridge UB8 3SR, UK  
Client ID:  
1631648490

Drawing Title Date: 06.10.2022  
Block Plan  
Scale 1:500 A3  
Drawn By: ZA Checked By: HM Approved By: VG  
Drawing No. SB22/VG/002 Revisions 00