

NOTE

Do not scale: use given dimensions only. All setting out to be verified on site and any discrepancies to be notified to the Author. This drawing is not to be used for the purpose of construction and is for the purpose of planning ONLY. ALL DIMENSIONS ARE GIVEN IN MILLIMETRES.

Key

Revisions

Status

PLANNING

Wodu Architects

Unit 3 Windley Studios, 7 Windley Street, London, E2 9PT. Tel/Fax: 0203 452 5457 Email: info@wodu.co.uk
© 2016 Wodu Architects Ltd. www.wodu-architects.co.uk

Client

Mrs V Rezene

Project

15, Rosedale Avenue

Drawing

Existing & Proposed Section A

Date

Jul 2022

Drawn by

EO

Scale

1:100@A3

Checked by

NW

Project No.


20-2013

Rev.


--

Ref.

WA PL 201-1

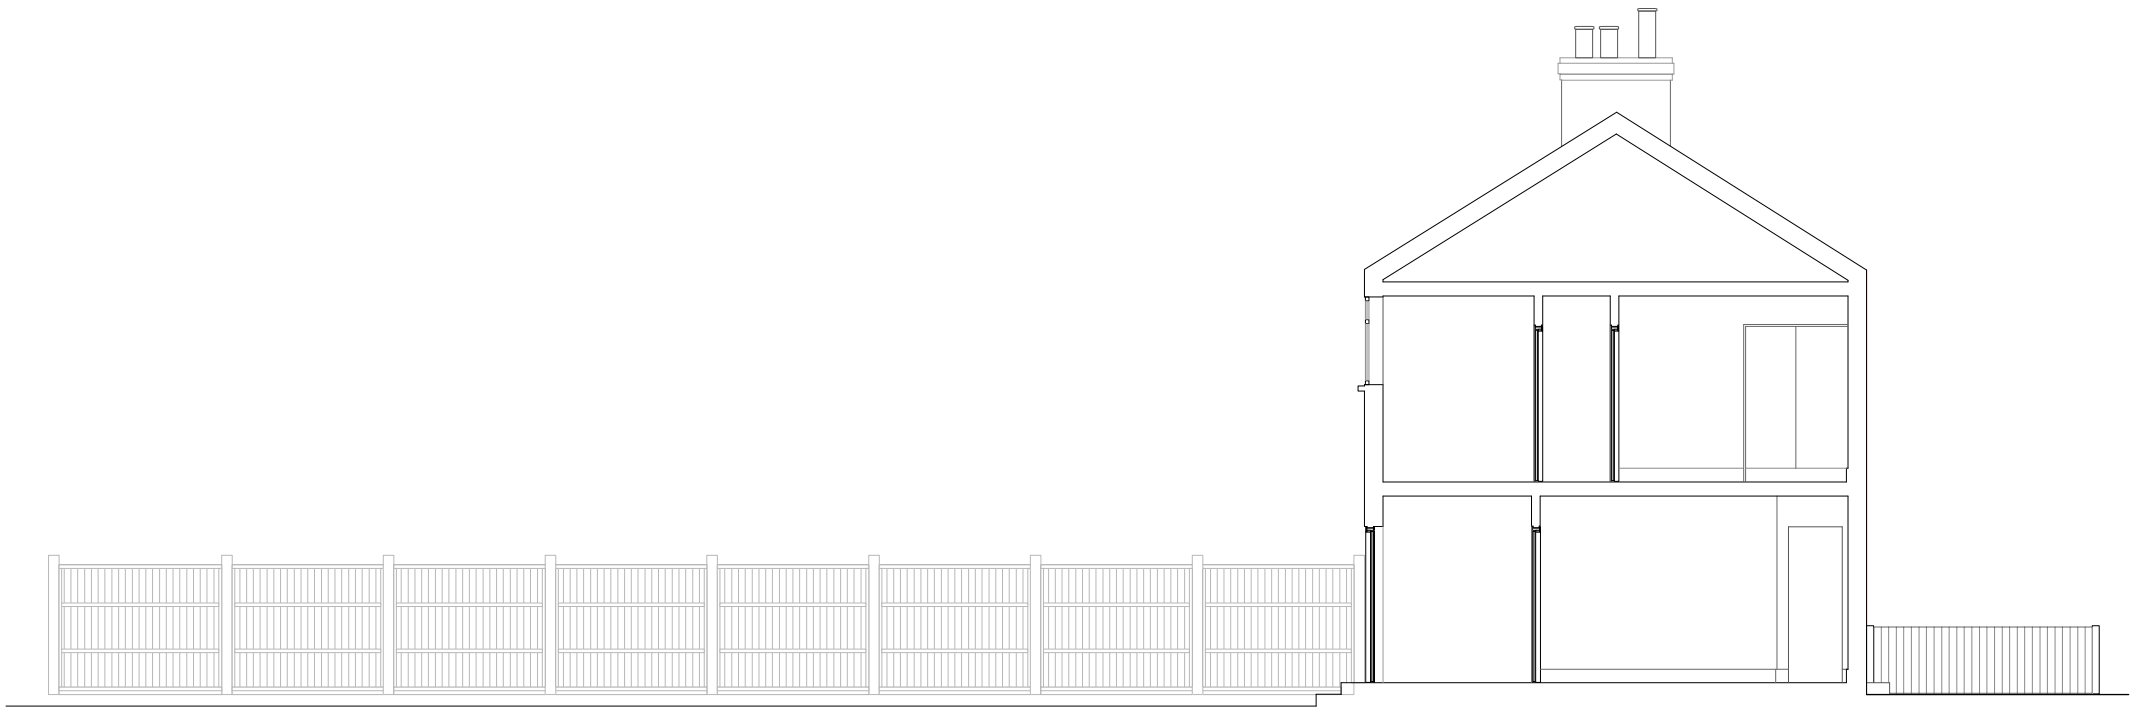

EXISTING SECTION A

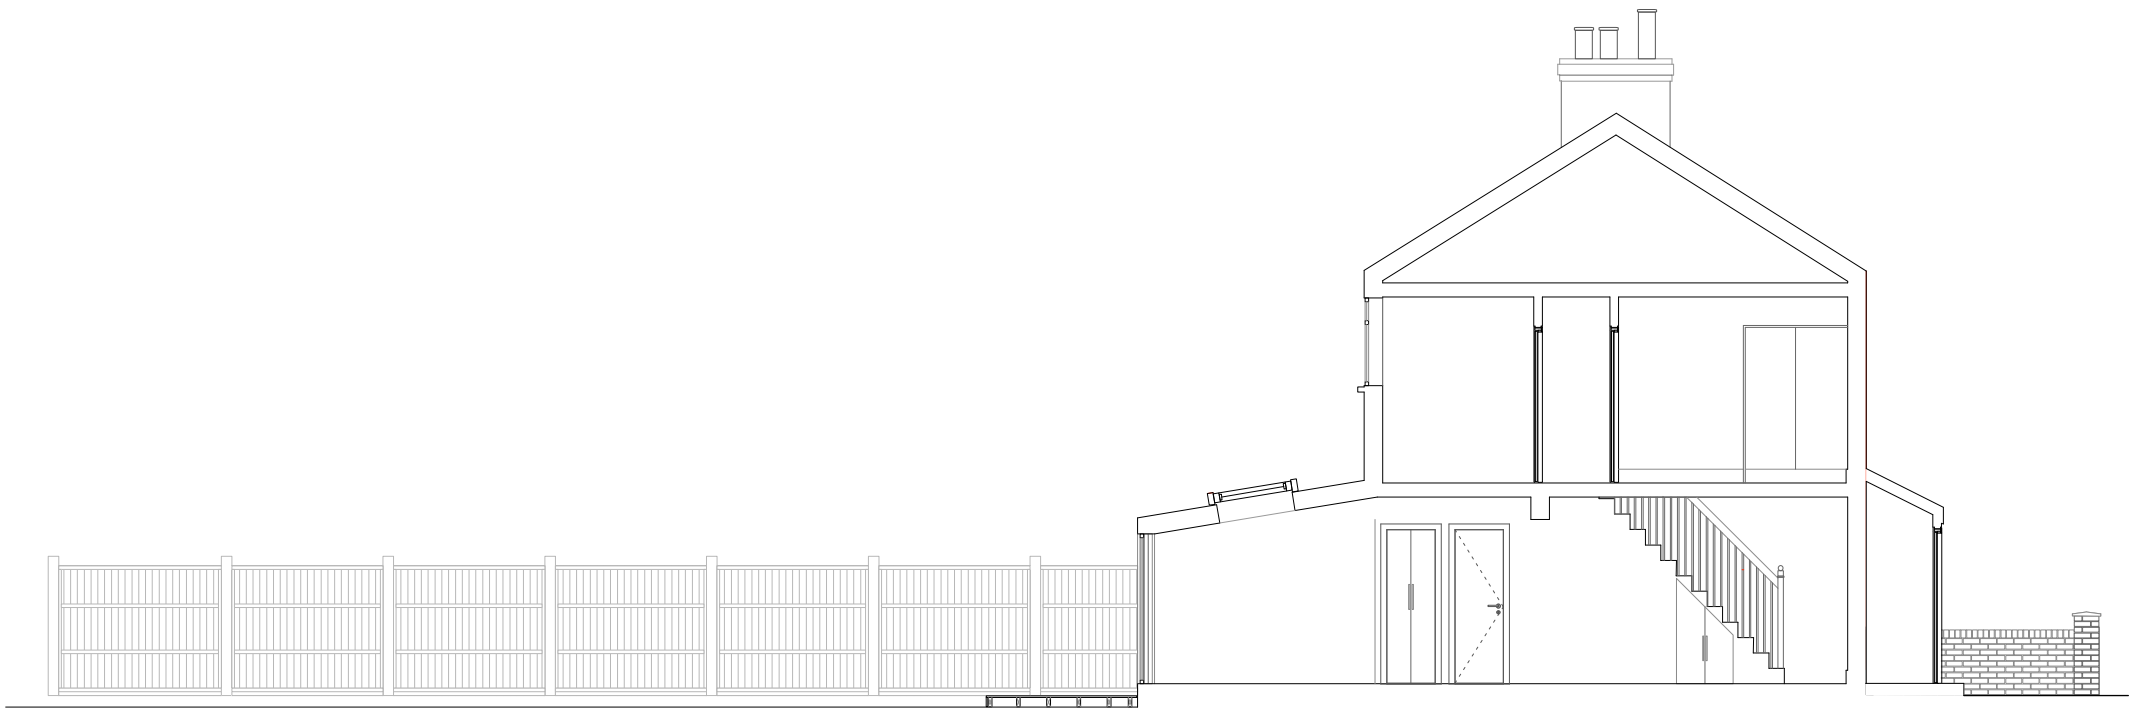

PROPOSED SECTION A

