
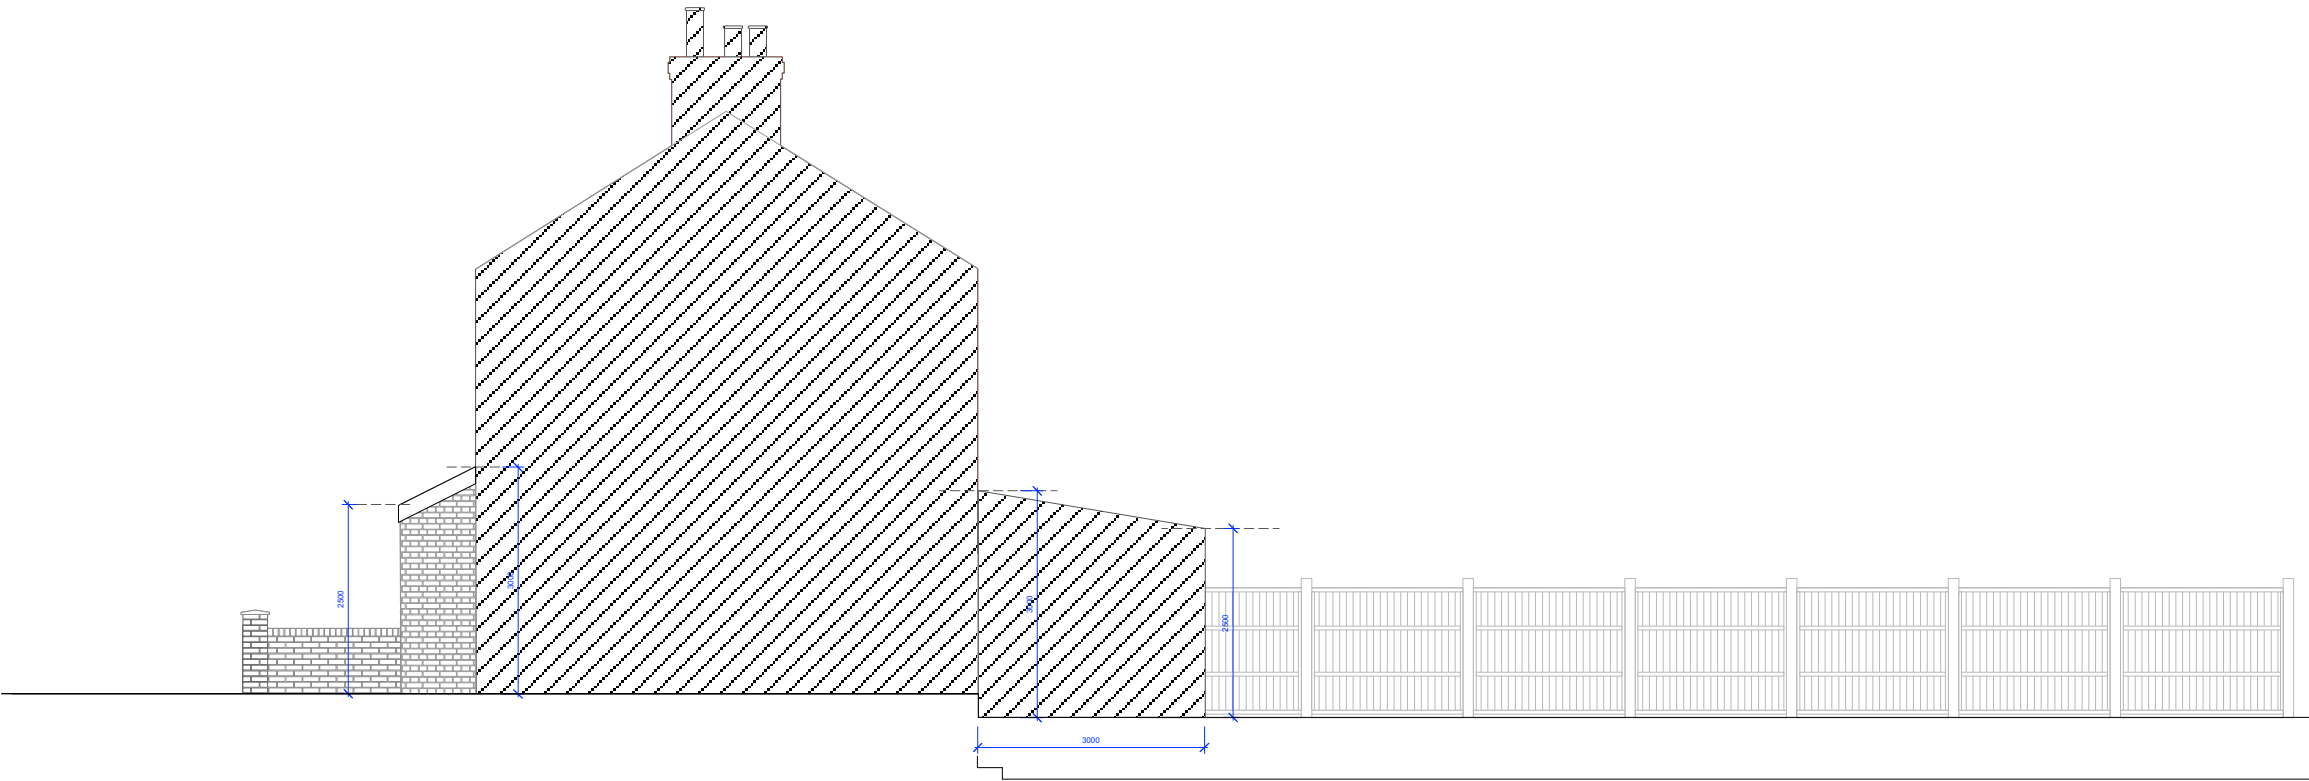


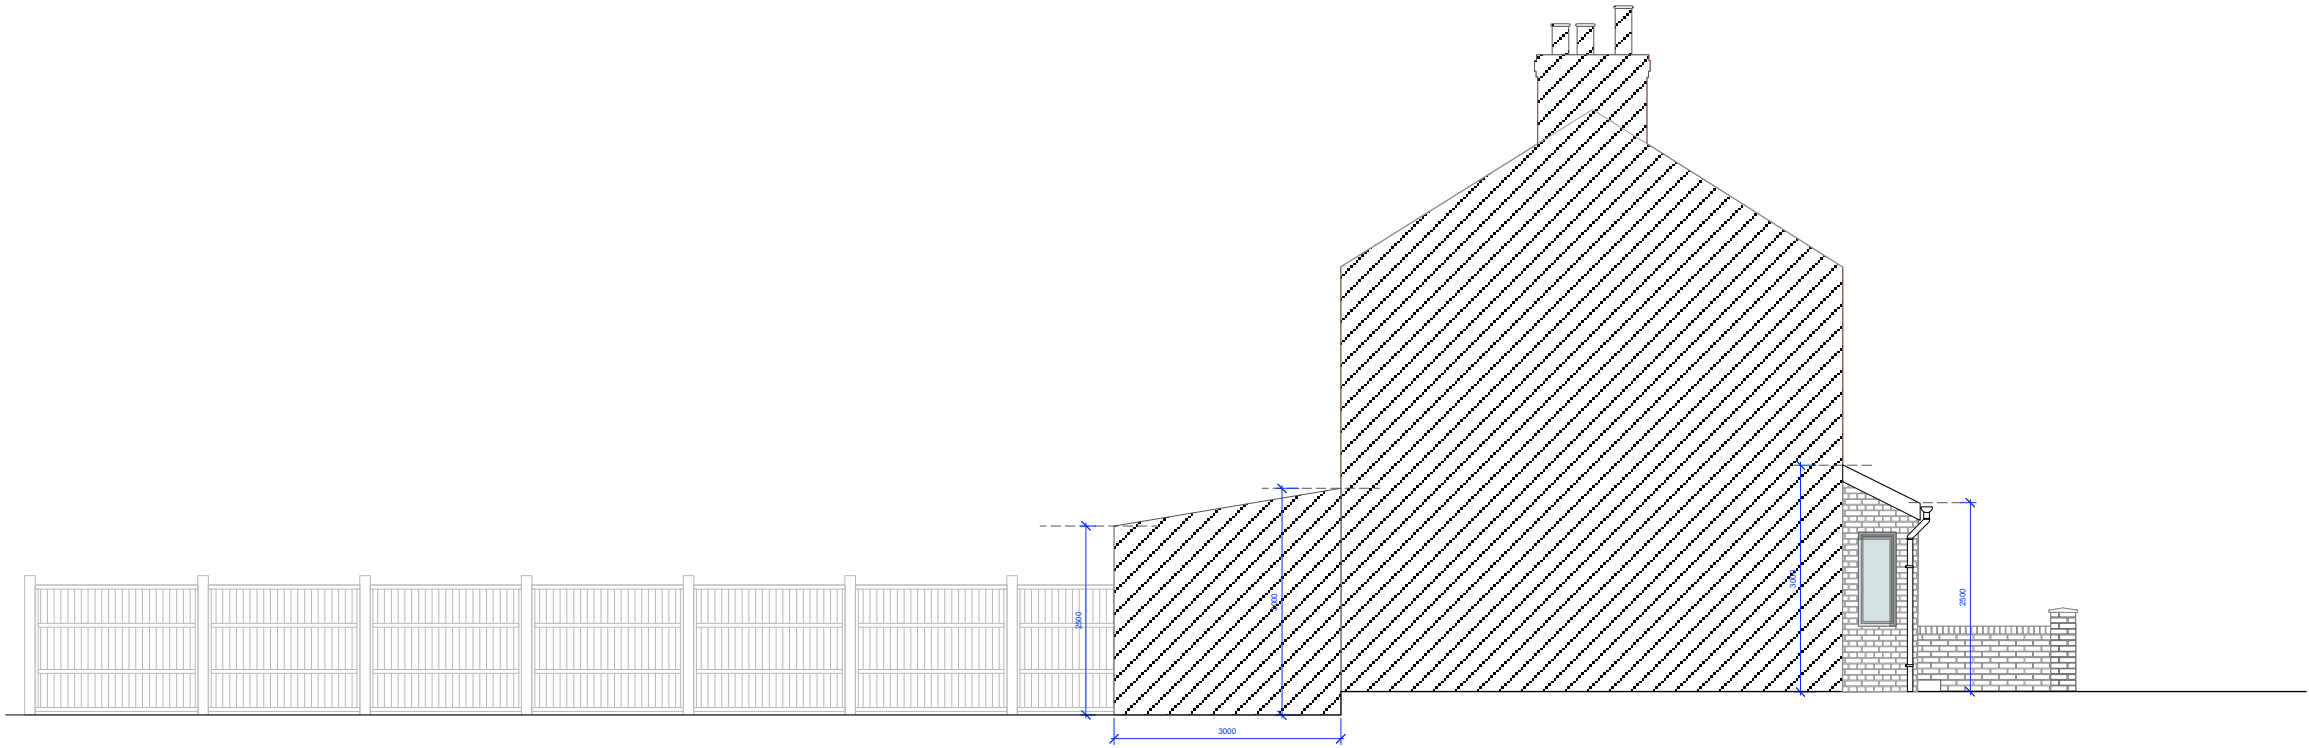

NOTE Do not scale: use given dimensions only. All setting out to be verified on site and any discrepancies to be notified to the Author. This drawing is not to be used for the purpose of construction and is for the purpose of planning ONLY. ALL DIMENSIONS ARE GIVEN IN MILLIMETRES.	
Key	
Revisions	
Status PLANNING	
Wodu Architects Unit 3 Winsley Studios, 7 Winsley Street, London, E2 9HT, Tel: 020 3000 0100, 020 3000 0101 © 2013 Wodu Architects Ltd. www.woduarchitects.co.uk	
Client Mrs V Rezene	
Project 15, Rosedale Avenue	
Drawing Proposed Side Elevations	
Date Jul 2022	Drawn by EO
Scale 1:100@A3	Checked by NW
Project No. 20-2013	Rev. --
Ref. WA PL 306-1	