




UK
Planning
Maps



01856 898 022
www.UKPlanningMaps.com

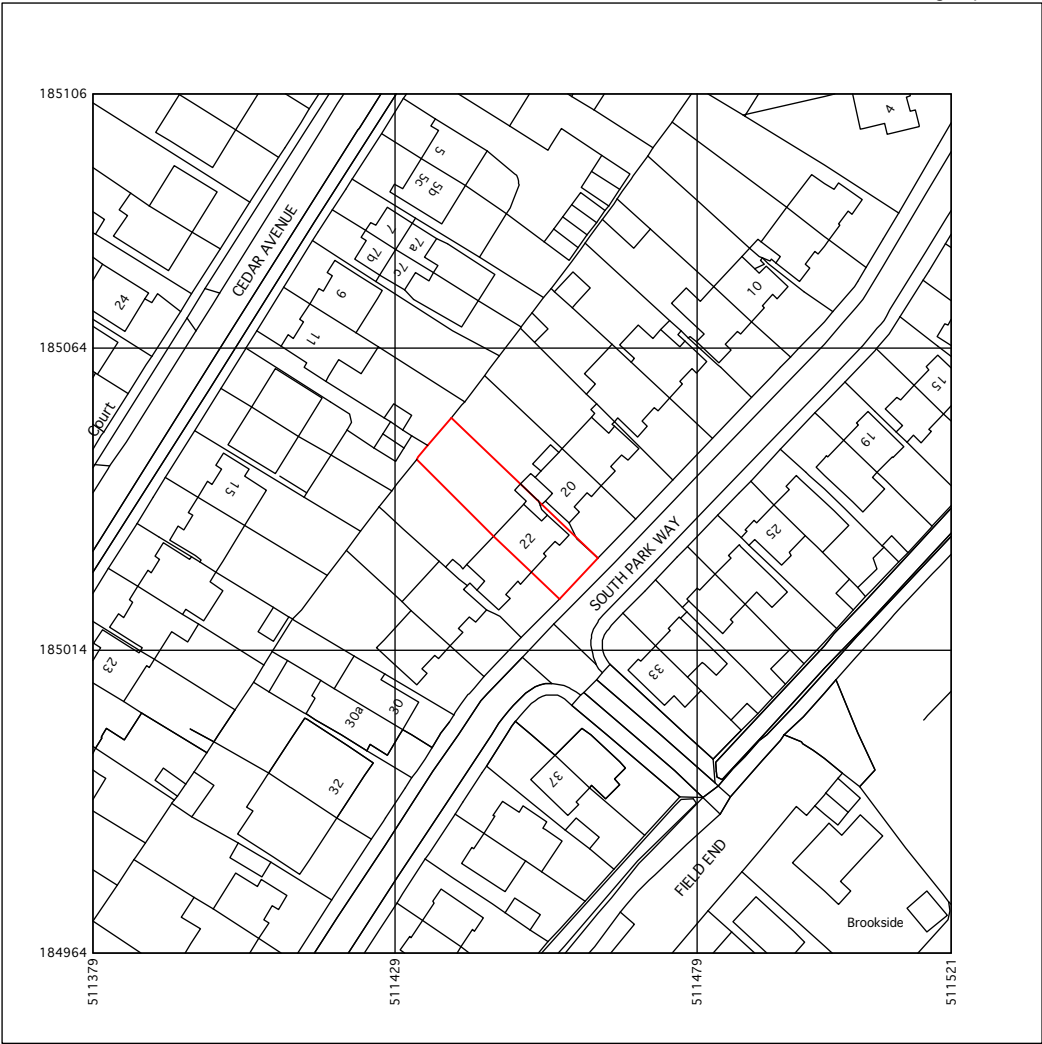

Produced on 13 August 2022 from the Ordnance Survey National Geographic Database and incorporating surveyed revision available at this date.
This map shows the area bounded by 511379 184964, 511521 184964, 511521 185106, 511379 185106, 511379 184964
Reproduction in whole or part is prohibited without the prior permission of Ordnance Survey.
Crown copyright 2022. Supplied by copla ltd trading as UKPlanningMaps.com a licensed Ordnance Survey partner (100054135).
Data licence expires 13 August 2023. Unique plan reference: v2c//837384/1131555



O1 **LOCATION PLAN**
A3 **SCALE: 1:1250**

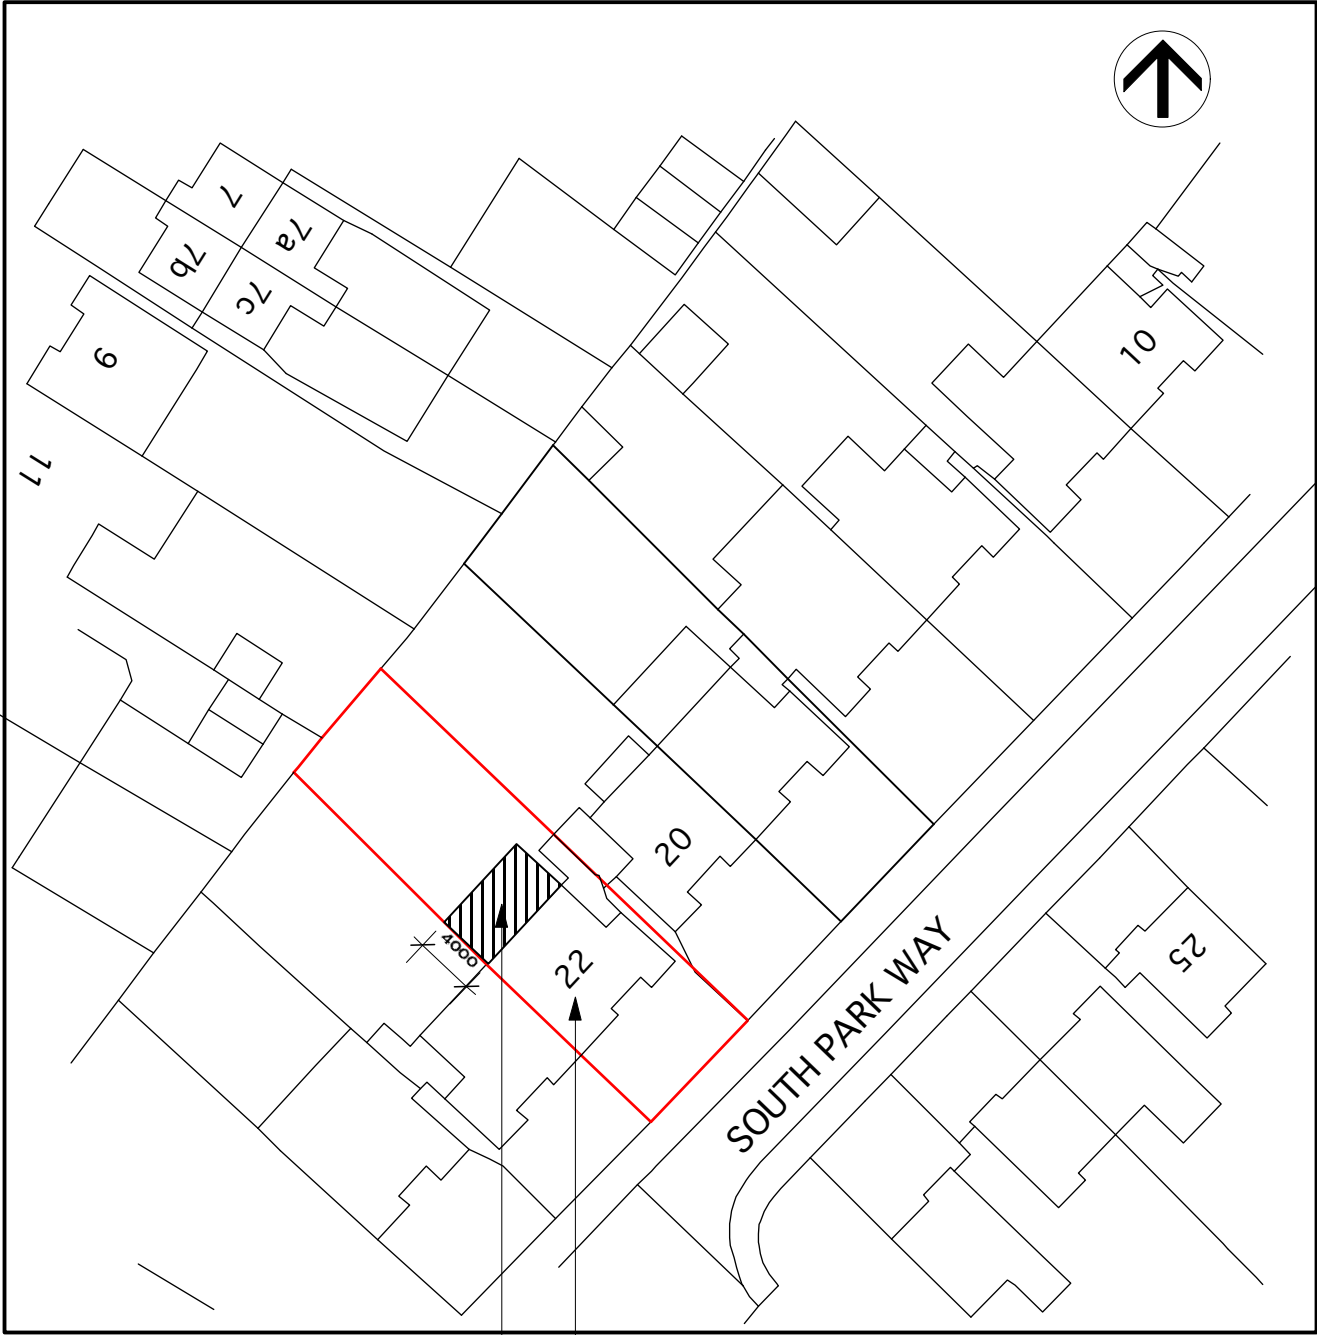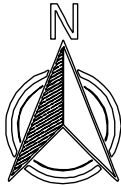

PROPOSED EXTENSION EXISTING HOUSE

O1 **BLOCK PLAN**
A3 **SCALE: 1:500**

0 20 40

REV: A 23/08/22 RED OUTLINE AMENDED

ASEA Ltd

Architectural Services &
Energy Assessment
24 Launceston Road
Perivale
Middlesex. UB6 7EU

t: 0208 723 1384
m: 07712043116
e: ilan@asealtd.com

Location:
22 South Park Way
Ruislip
HA4 6UL

Title: Location Plan & Block Plan

Scale: 1:1250 1:500 Date: Aug.2022

Drawing No: ASEA/2022/694/PP/01 Rev: A