





O3 **EXISTING FRONT ELEVATON**
A3 **SCALE: 1:100**




O3 **EXISTING REAR ELEVATON**
A3 **SCALE: 1:100**

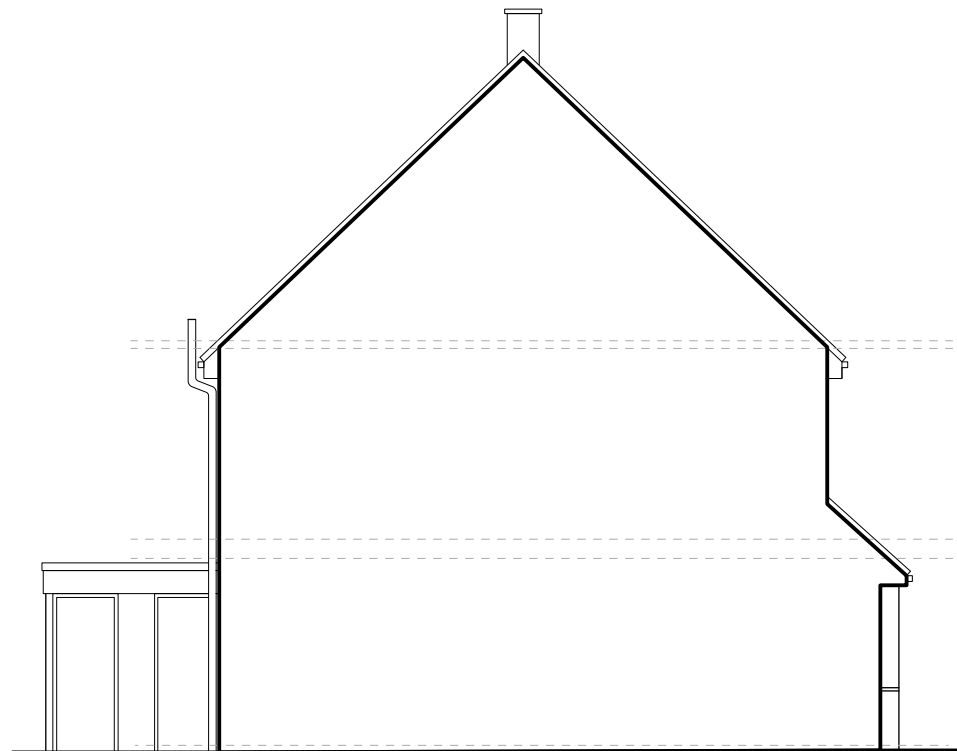

O3 **EXISTING LEFT SIDE ELEVATON**
A3 **SCALE: 1:100**

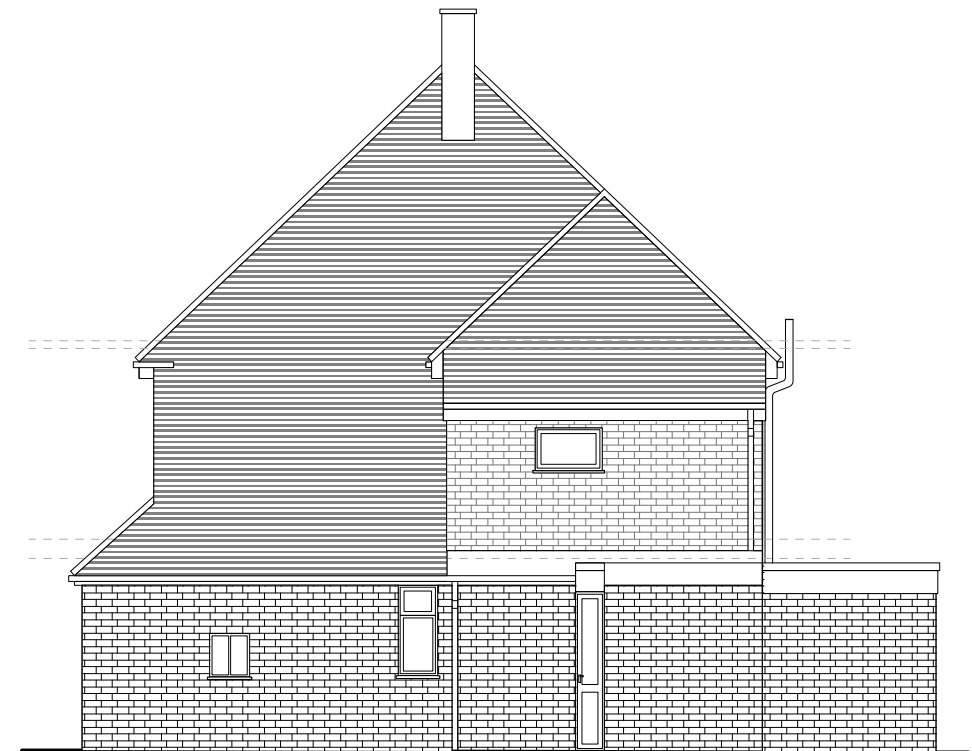

O3 **EXISTING RIGHT SIDE ELEVATON**
A3 **SCALE: 1:100**

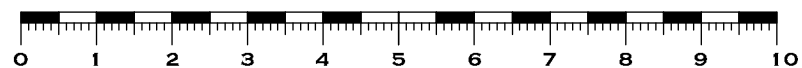

ASEA Ltd

Architectural Services &
 Energy Assessment
 24 Launceston Road
 Perivale
 Middlesex. UB6 7EU

t: 0208 723 1384
 m: 07712043116
 e: ilan@asealtd.com

Location:
 22 South Park Way
 Ruislip
 HA4 6UL

Title: Existing Elevations

Scale: 1:100 Date: Aug.2022

Drawing No: ASE/A/2022/694/PP/03 Rev: