


Location Plan

Site Address: 46, Dellfield Crescent, Uxbridge, UB8 2ET

Date Produced: 17-Apr-2026

Scale: 1:1250 @A4

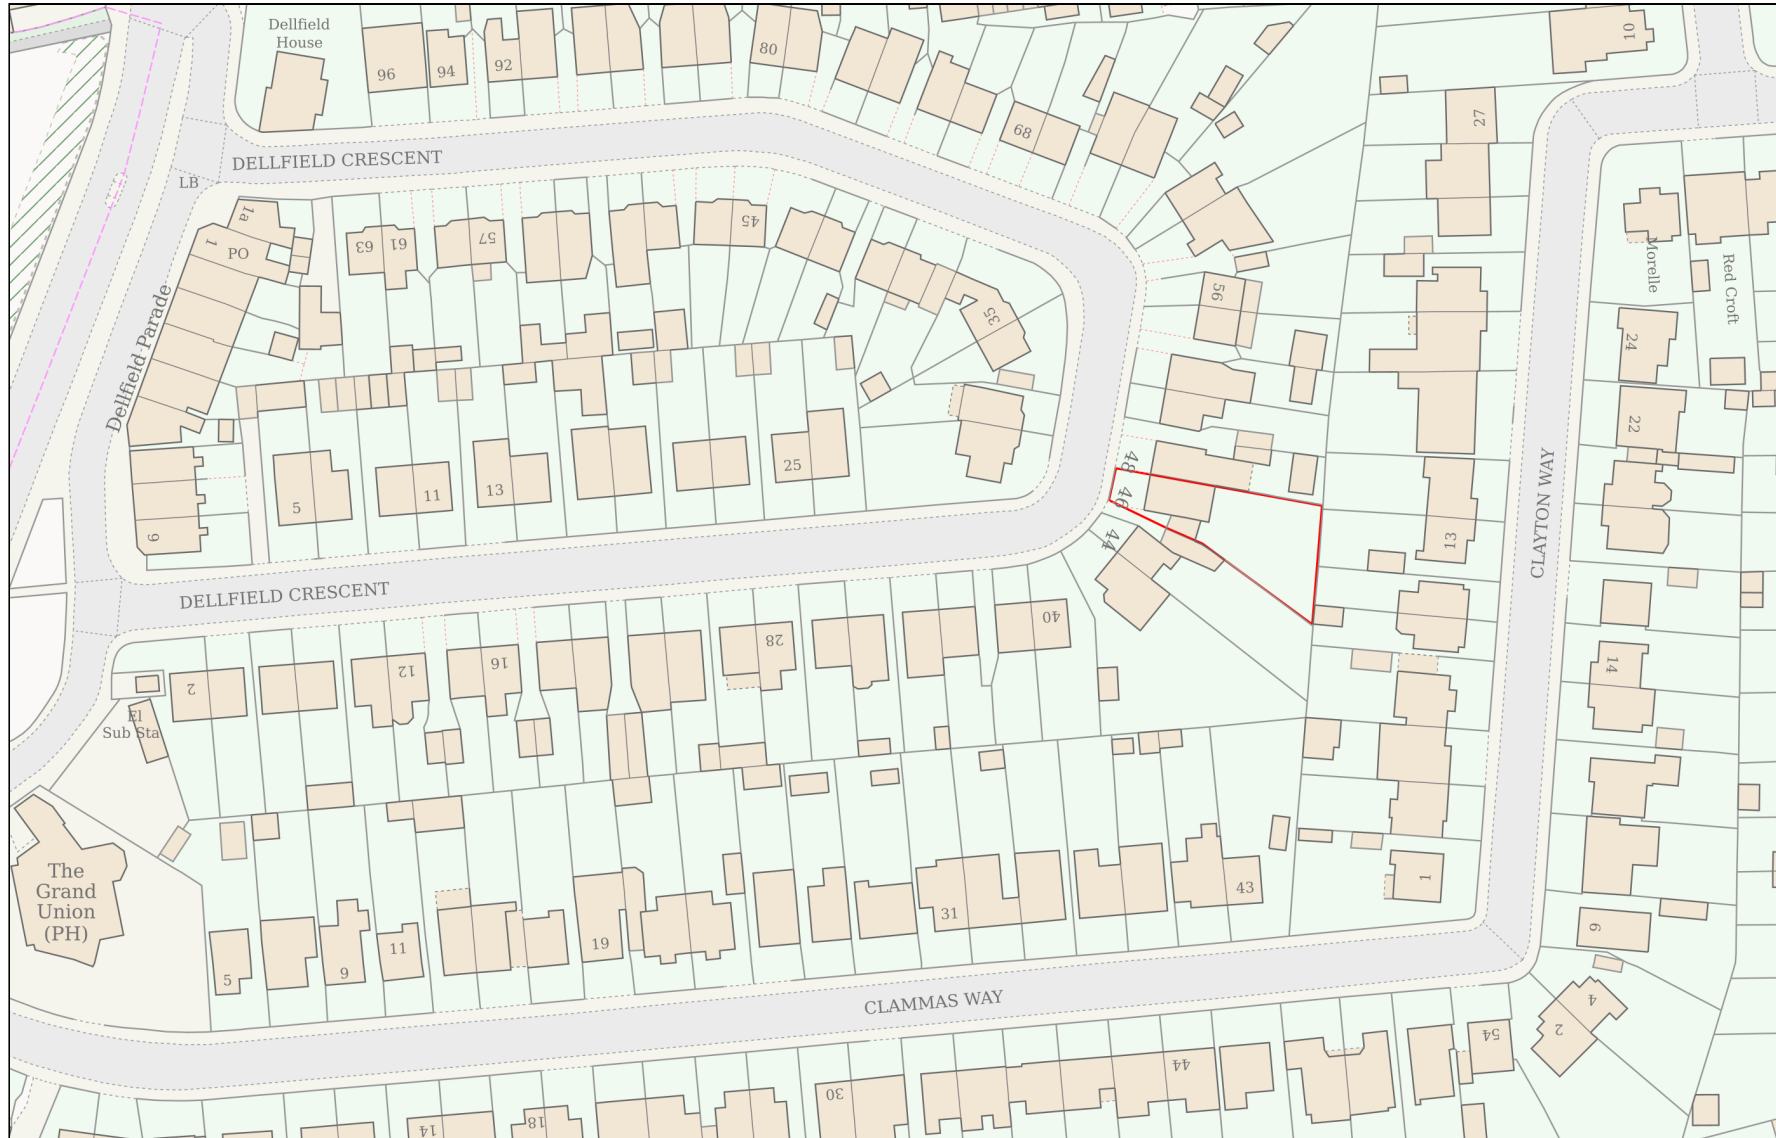

Planning Portal Reference: PP-14855164v1

