


- Notes:
1. Do not scale this drawing
  2. All dimensions to be verified on site and any discrepancy reported to the client
  3. This drawing to be read in conjunction with all relevant drawings

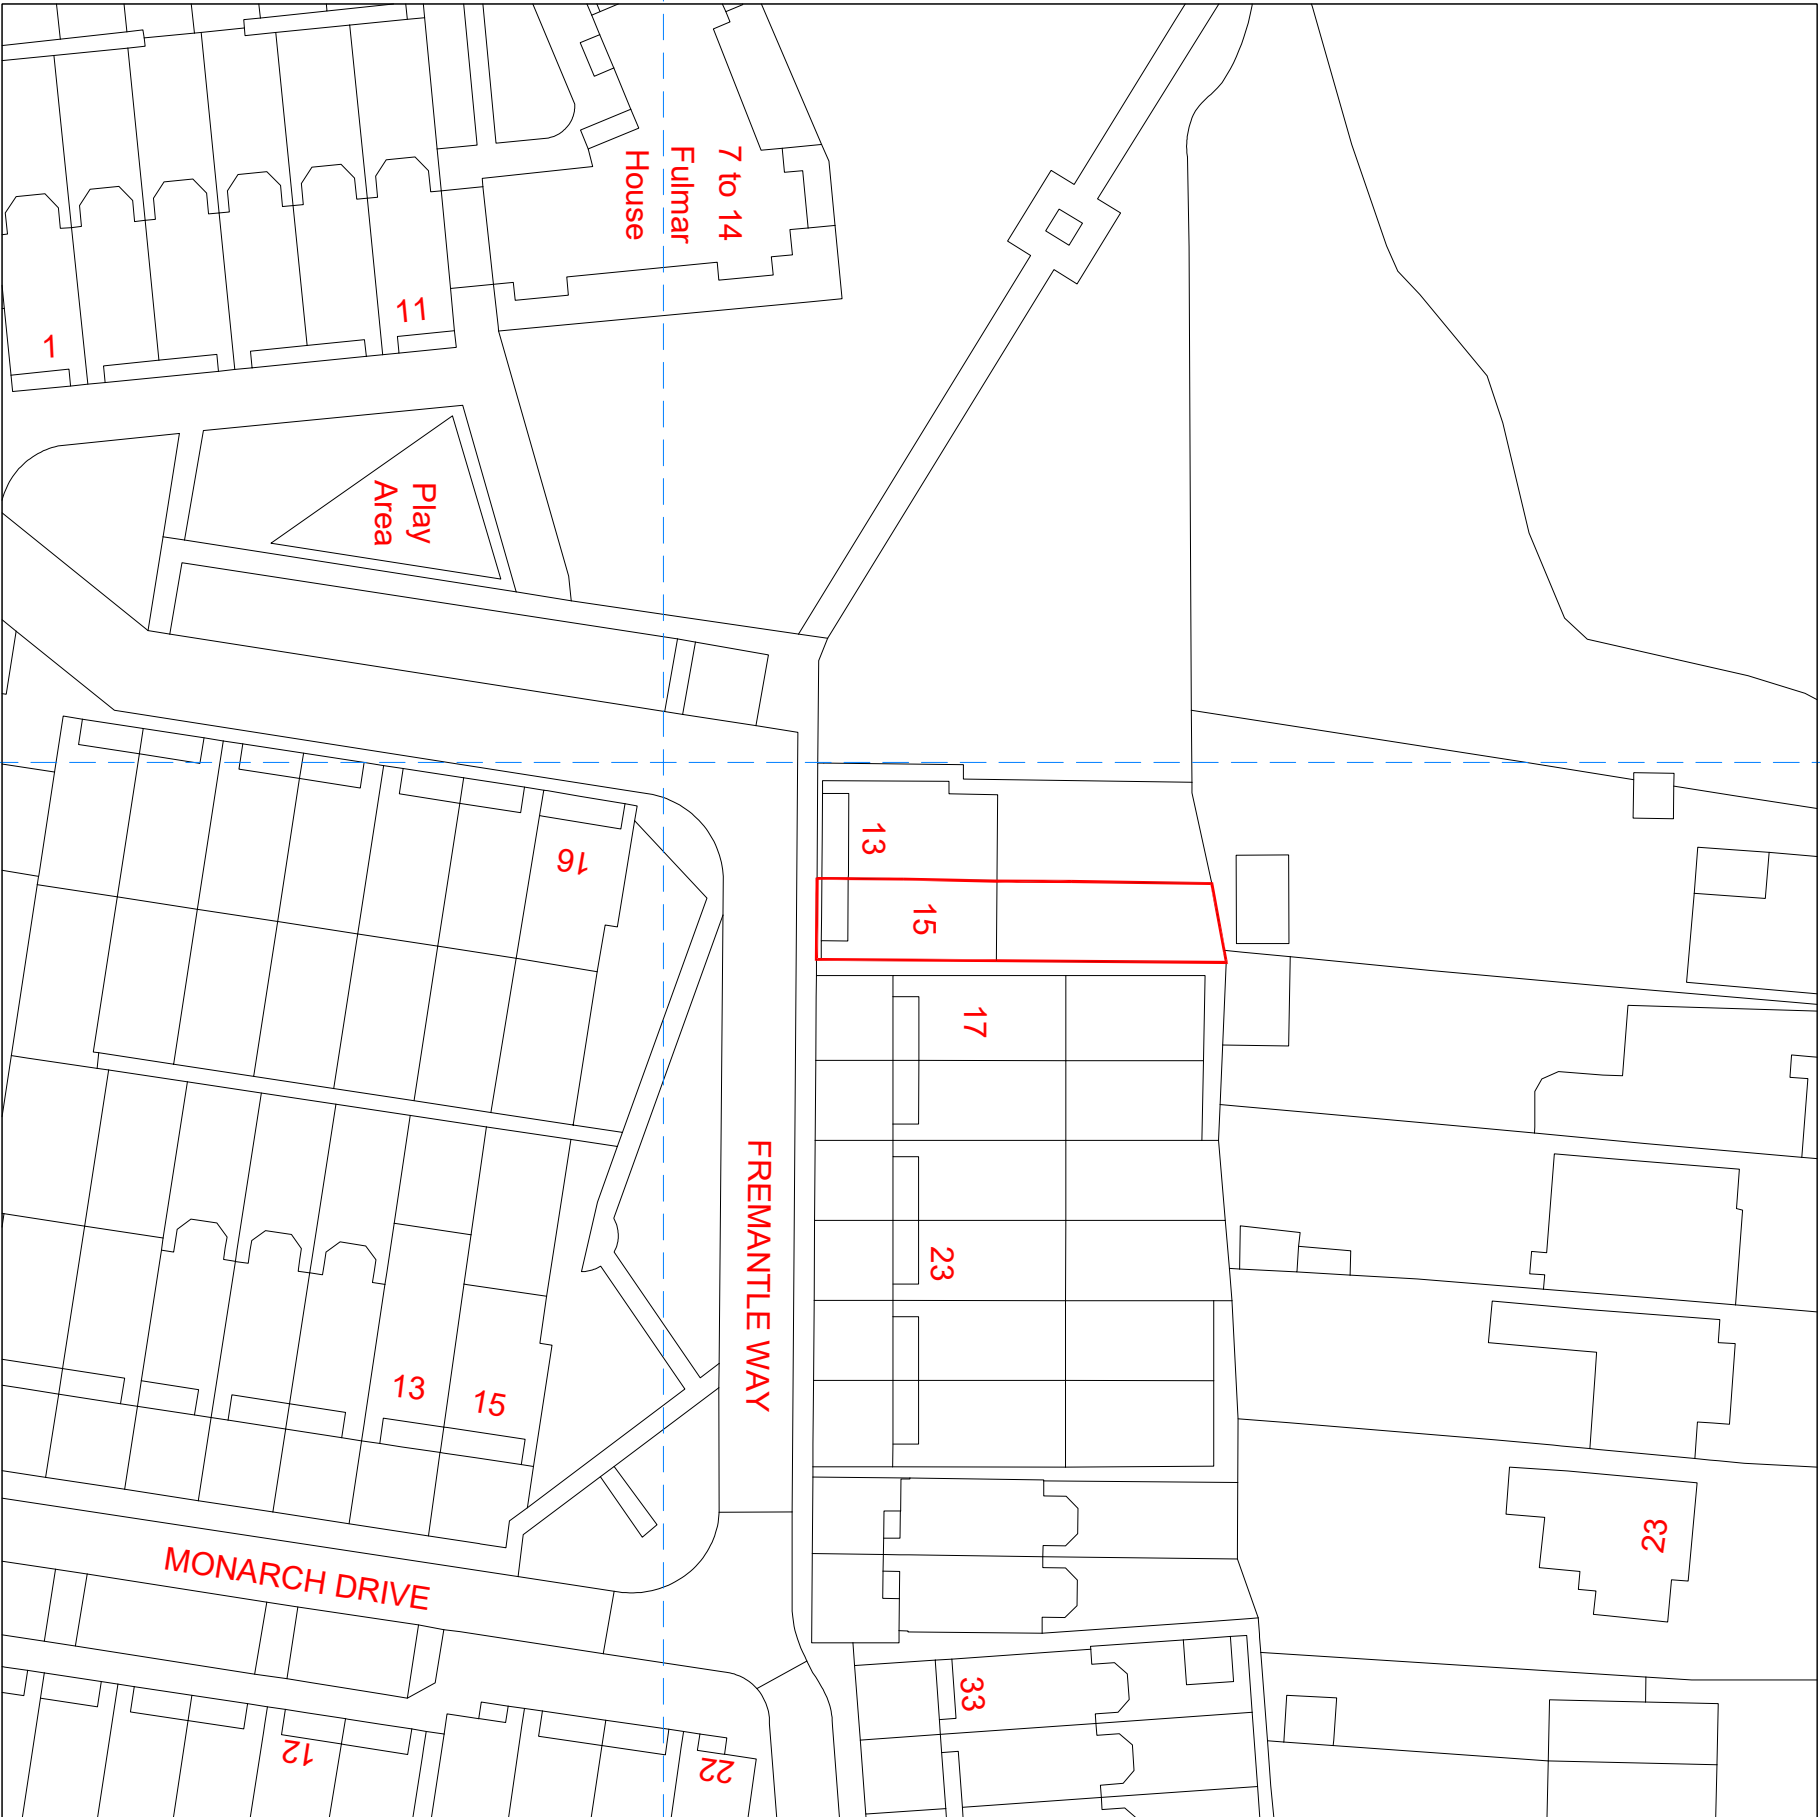

A	Planning Issue	26.08.22	RS
REV	AMENDMENT	DATE	CHNO

CLIENT	Shachl Dube
PROJECT	15 Fremantle Way Hayes - Middlesex UB3 2FX
DRAWING TITLE	Block Plan Sheet 2