
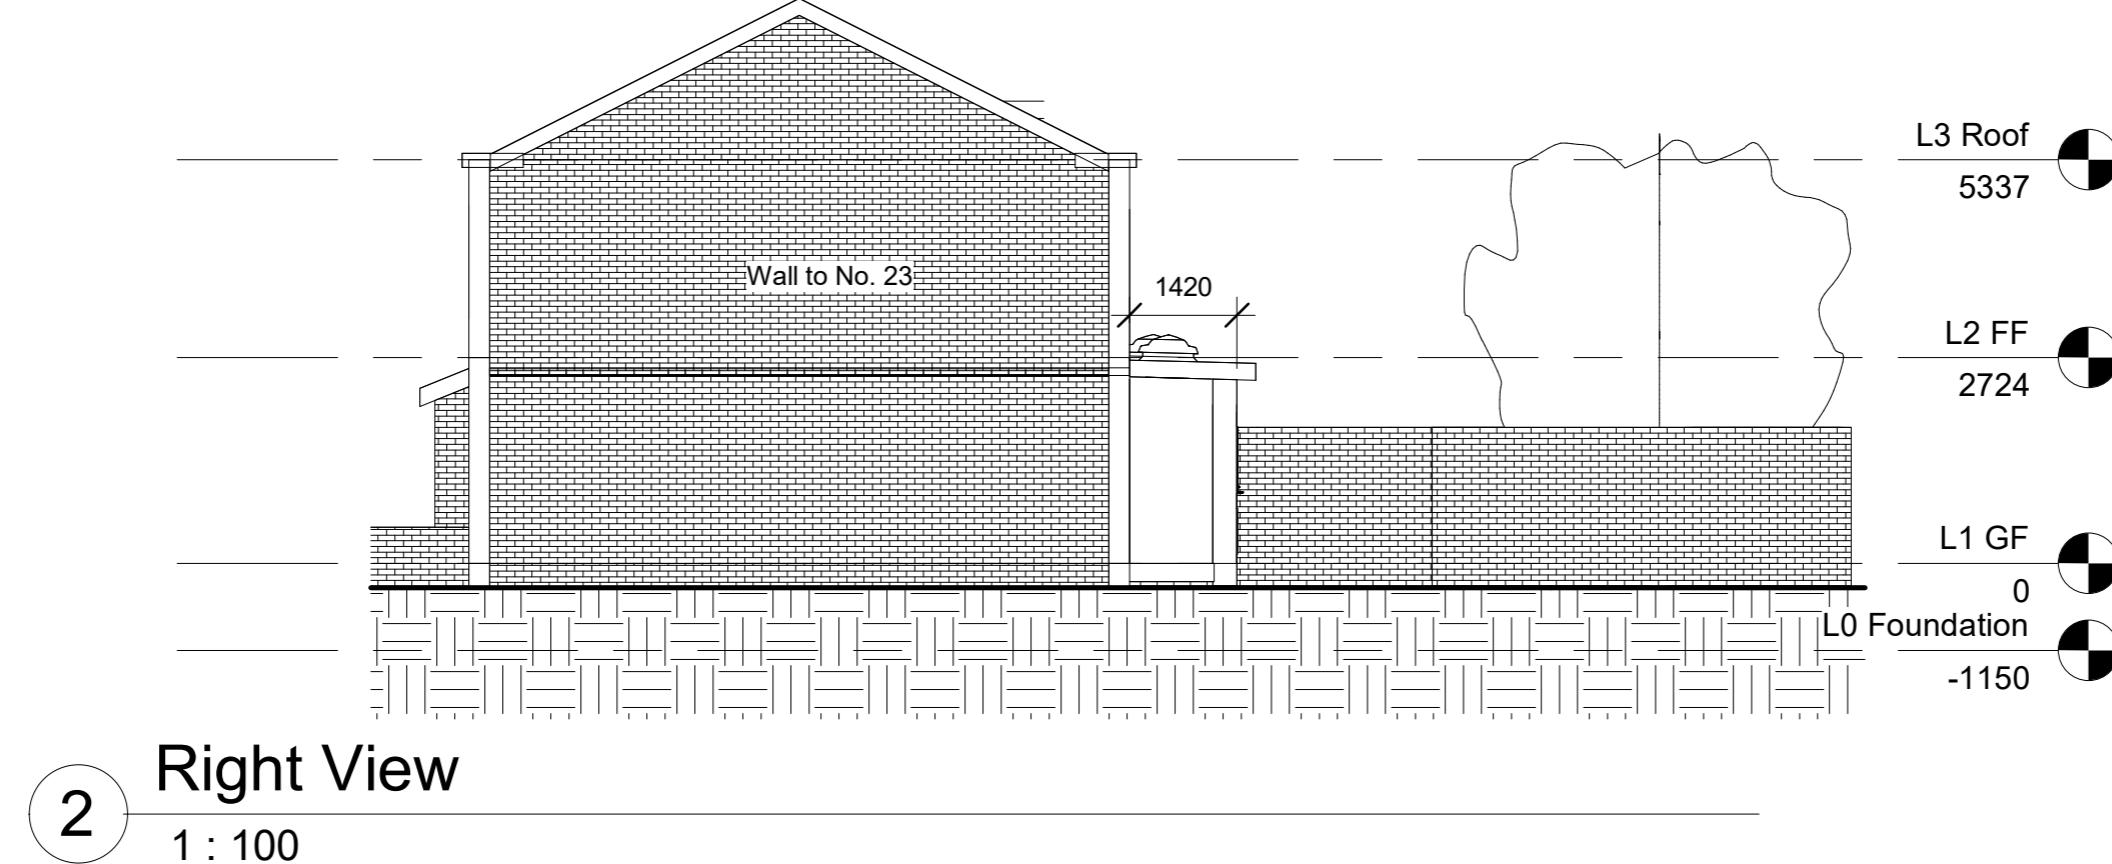


NOTES

1. No. 23 has a 5m rear extension, and No. 19 has a side extension currently used as a separate dwelling, accessed through the front driveway.
2. Windows facing the neighbour is to be frosted glass and that of bathrooms.
3. The garden is currently enclosed by a 1.8-2m high fence and wall combination on all sides.
4. This is a corner property.

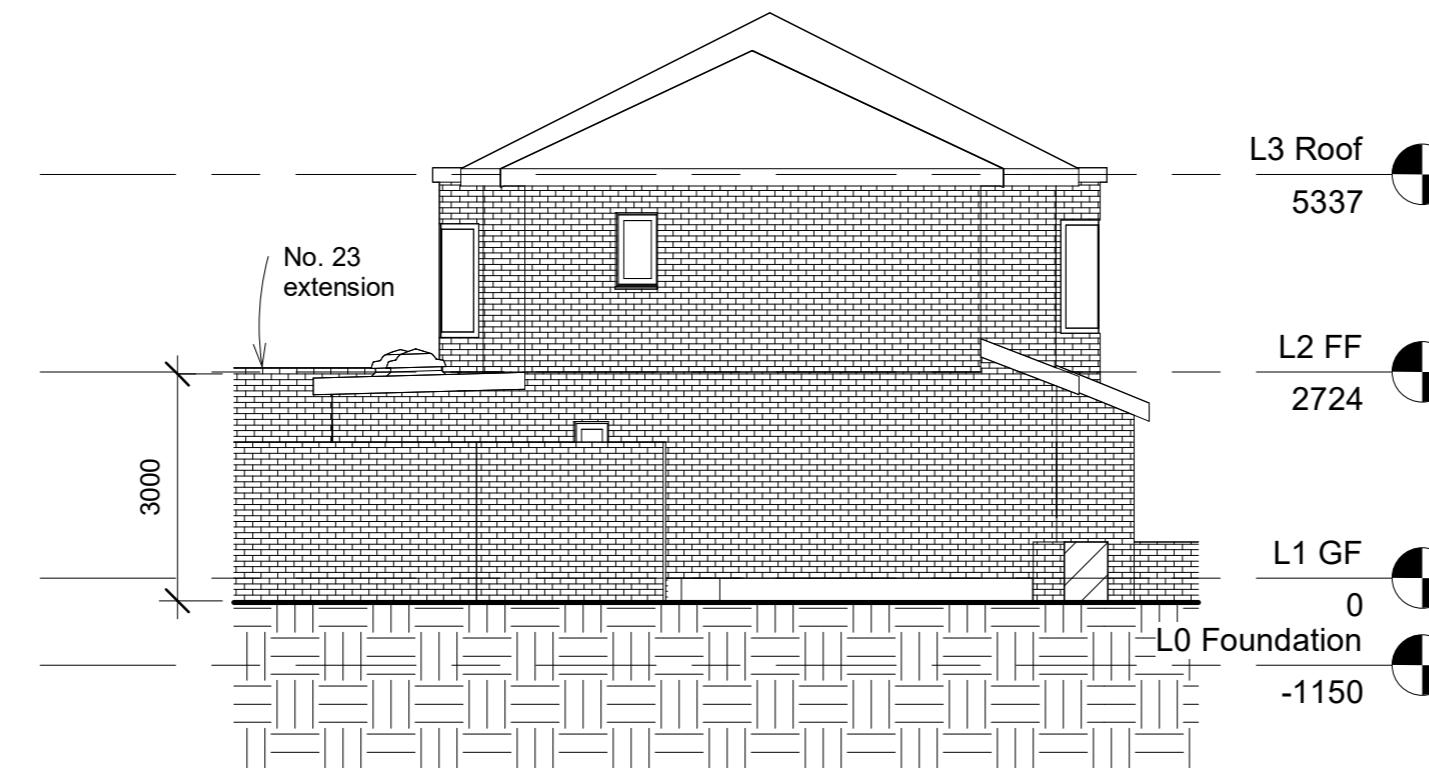

No	Description	Date
CODE	SUITABILITY DESCRIPTION	
STATUS	PURPOSE OF ISSUE	
PROJECT	Double Storey Side Extension with rear extension	
SITE	21 Whittington Avenue, UB40AB	
Drawing	Proposed Elevations 1	
CLIENT	Mr & Mrs Basra	
DRAWN	CHECKED	DATE
Harpal S. R	Harpal S. R	01/11/2023
SCALE (@ A3)	DRAWING NUMBER	
1 : 100	DR-00008-06	
PROJECT NUMBER	REV	
PR00008		