




1 Rear View
1 : 100

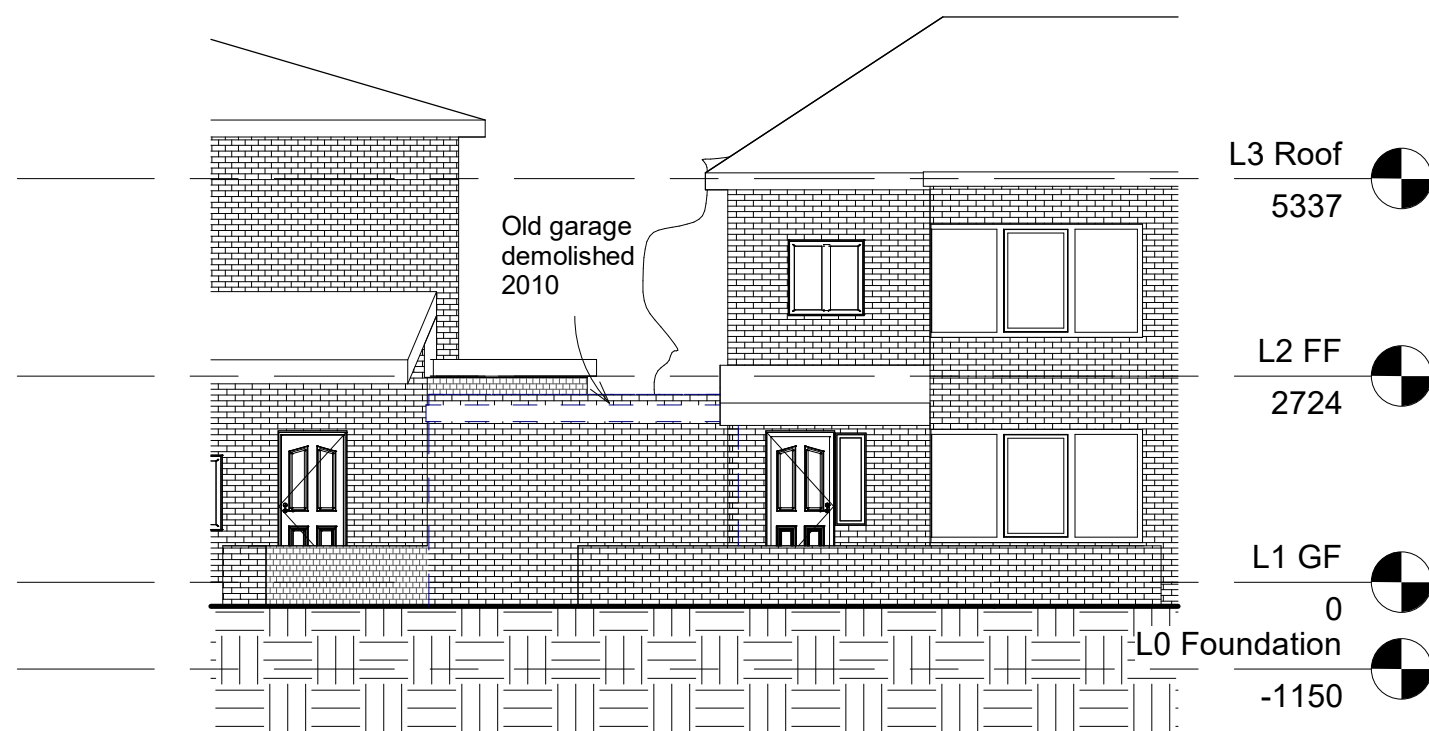

2 Front View
1 : 100

NOTES

No	Description	Date

CODE	SUITABILITY DESCRIPTION
STATUS	PURPOSE OF ISSUE

PROJECT
Double Storey Side Extension with rear extension

SITE
21 Whittington Avenue, UB40AB

Drawing
Existing Elevations 2

CLIENT
Mr & Mrs Basra

DRAWN Harpal S. R	CHECKED Harpal S. R	DATE 01/11/2023
----------------------	------------------------	--------------------

SCALE (@ A3) 1 : 100	DRAWING NUMBER DR-00008-03
-------------------------	-------------------------------

PROJECT NUMBER PR00008	REV
---------------------------	-----