



This drawing is issued for design intent purposes only. Any dimensions taken from the drawing should be cross checked orally and approved prior to any construction works. Any discrepancies between the drawing and site conditions should be brought to the attention of the supervising architect and project manager immediately.

LEGEND

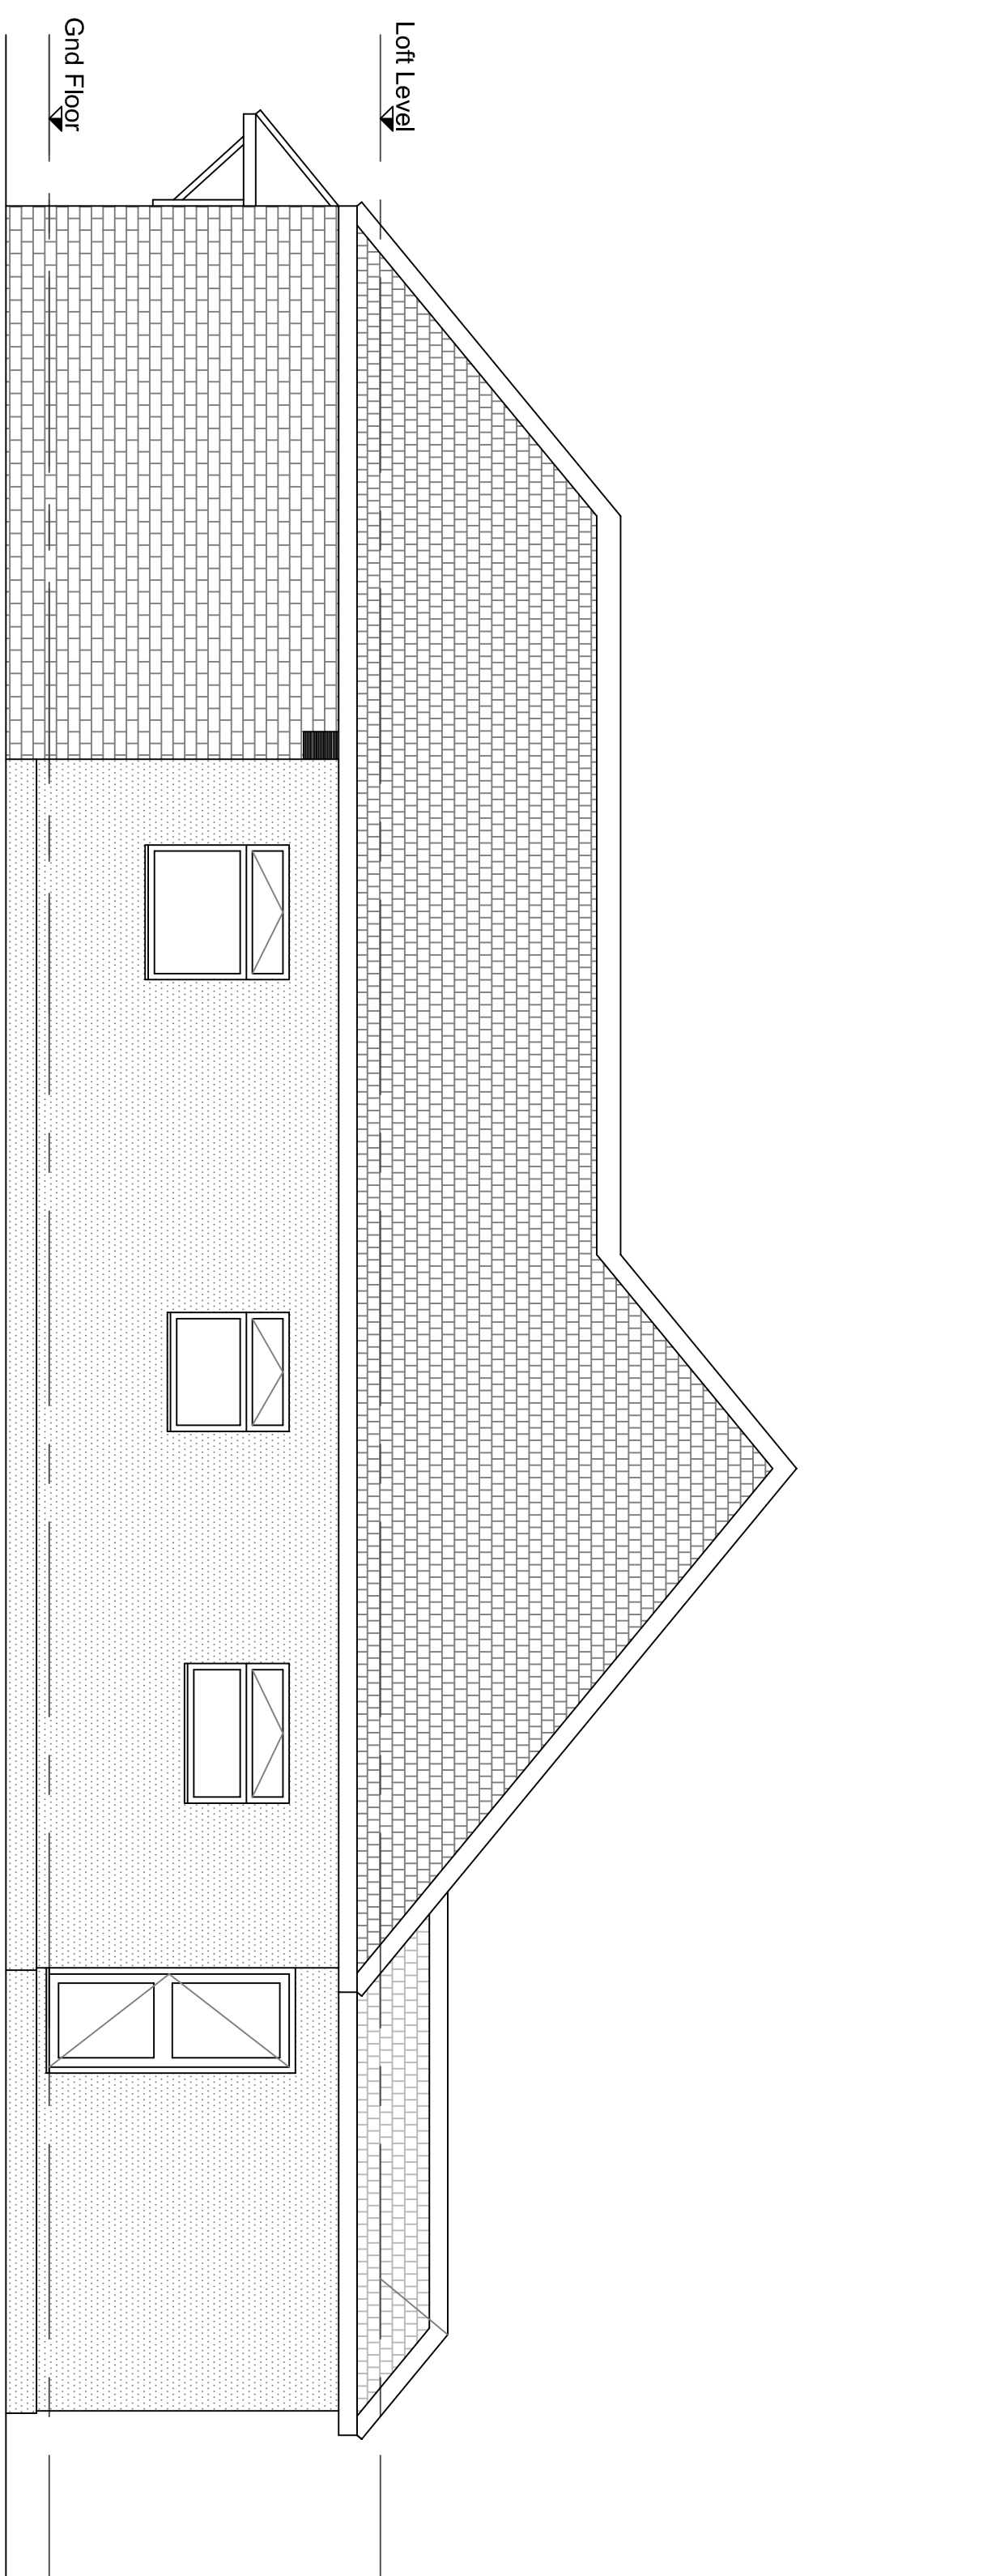

EXISTING SIDE ELEVATION
1:50

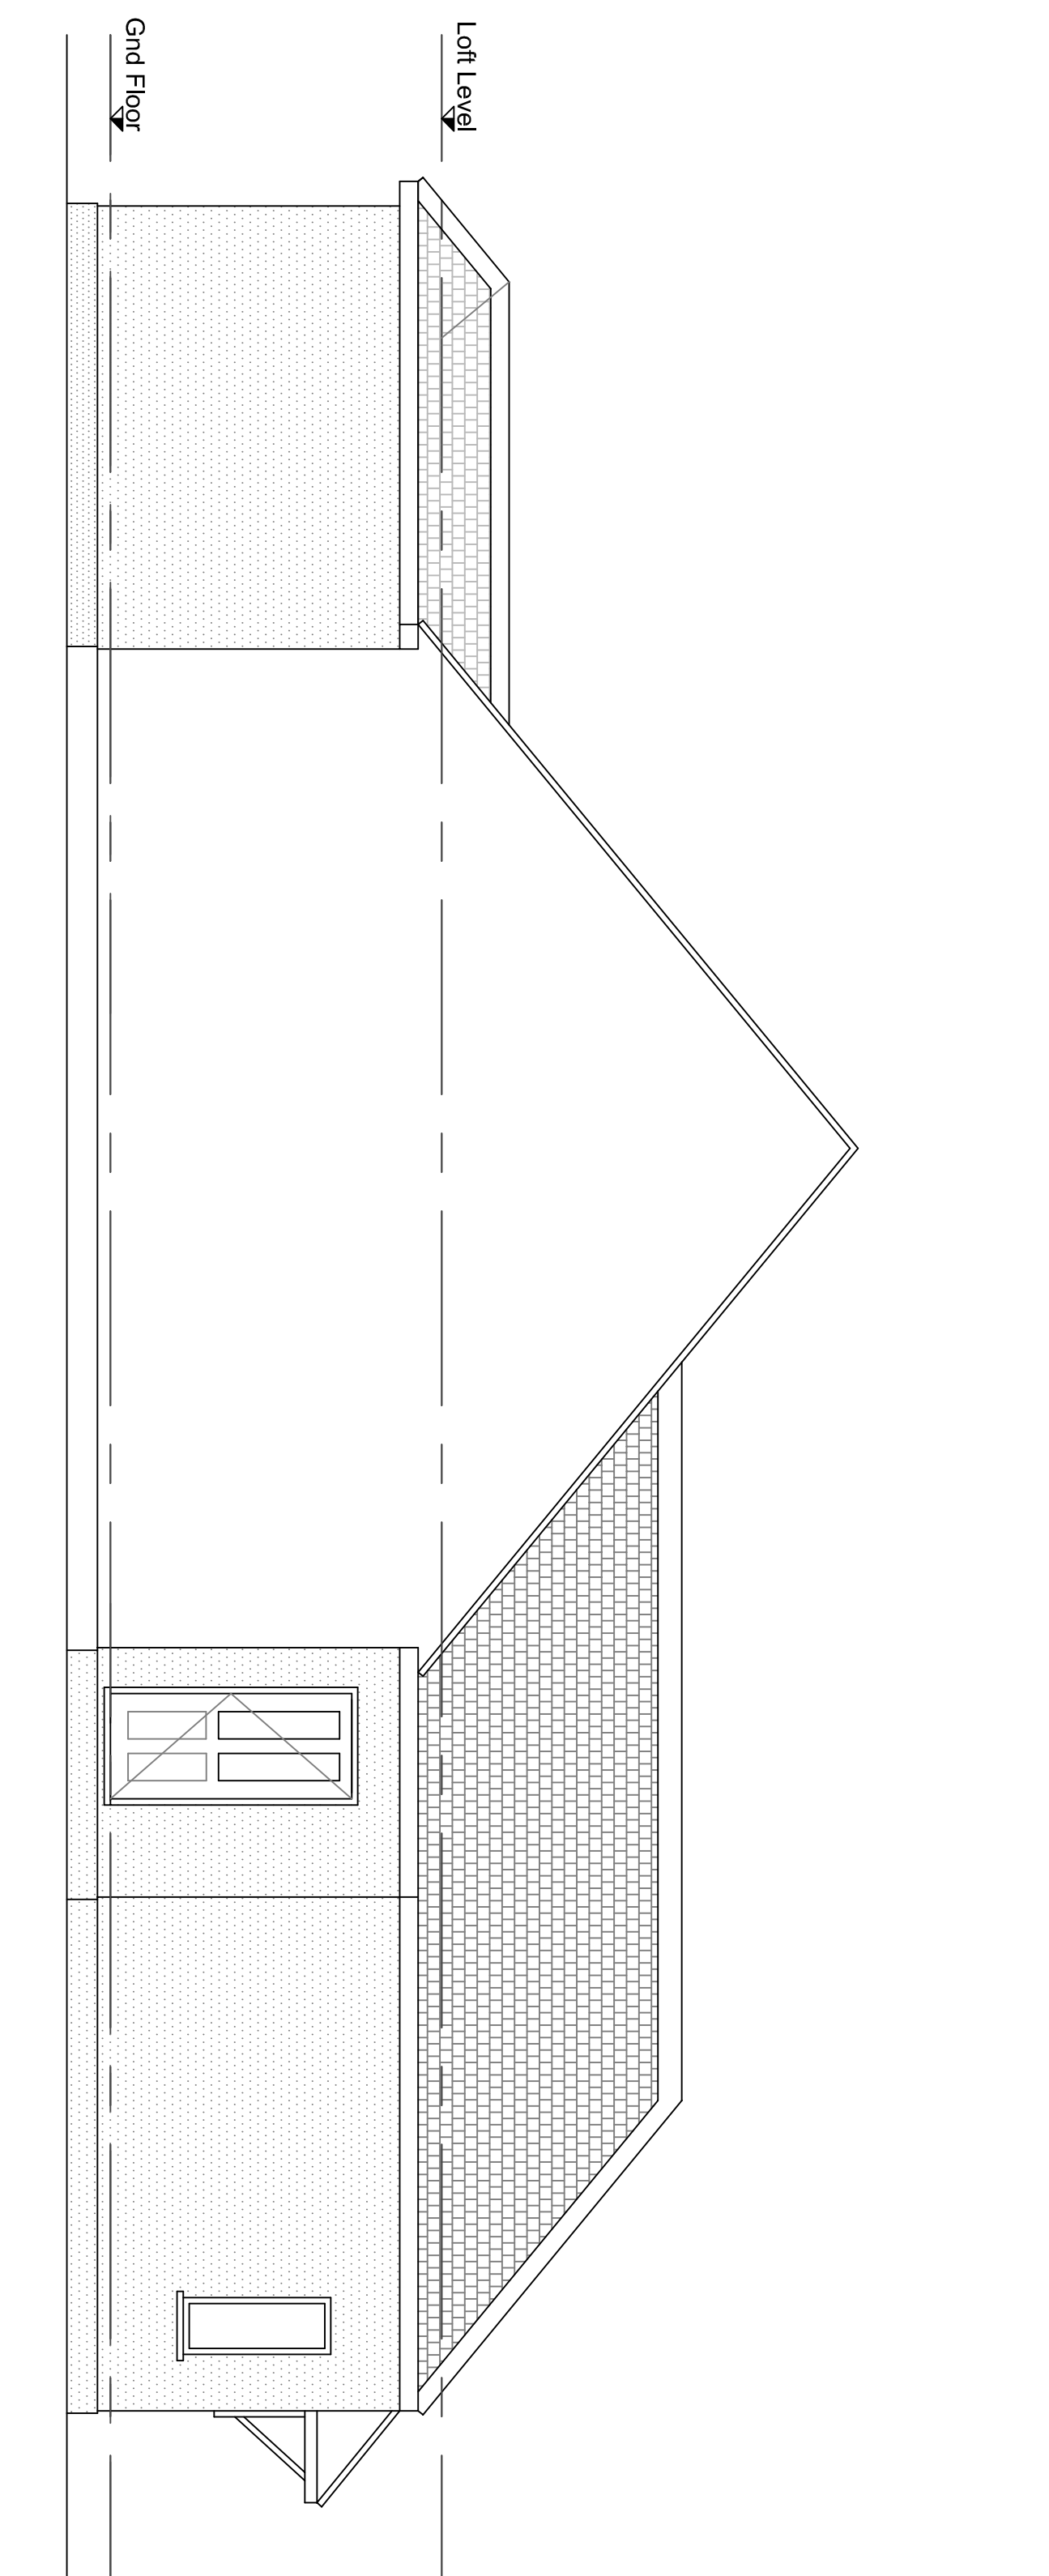

EXISTING SIDE ELEVATION
1:50



T: 01686 913883 M: 07940 730952 E: ross@riley@aol.com			
rev	description	date	
1	-	-	
product			
2a PARKFIELD ROAD, ICKENHAM UB10 8LN			
title			
EXISTING ELEVATIONS			
client			
Mr. & Mrs Krell			
scale	date		
1	50	18	06 22
ding no.			revision
1501	A1	SU02	-