
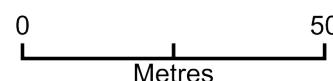


Location Plan: 53 Heath Road Uxbridge, UB10 0SN

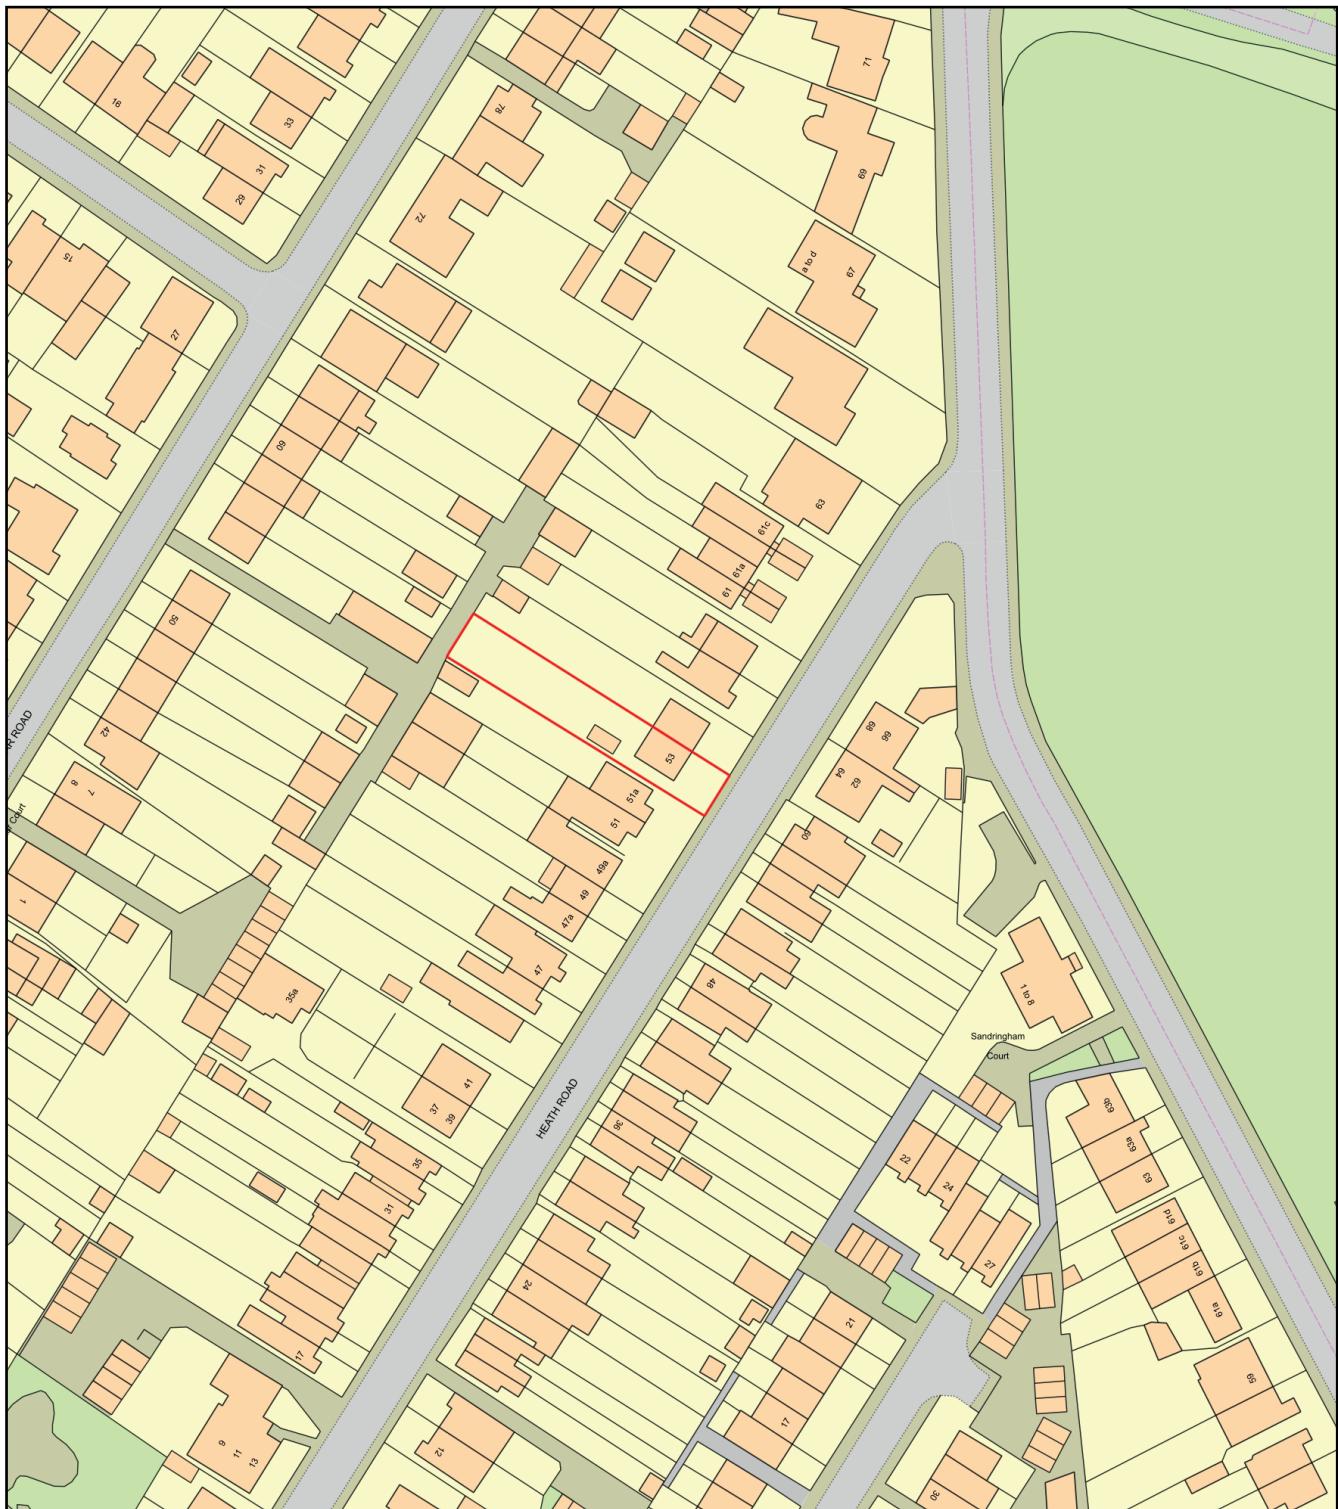

Plan Produced for: **Kuldeep Kloty**

Date Produced: 29 Aug 2022

Plan Reference Number: TQRQM22241132030162

Scale: 1:1250 @ A4