


Location Plan: 53 Heath Road Uxbridge, UB10 0SN

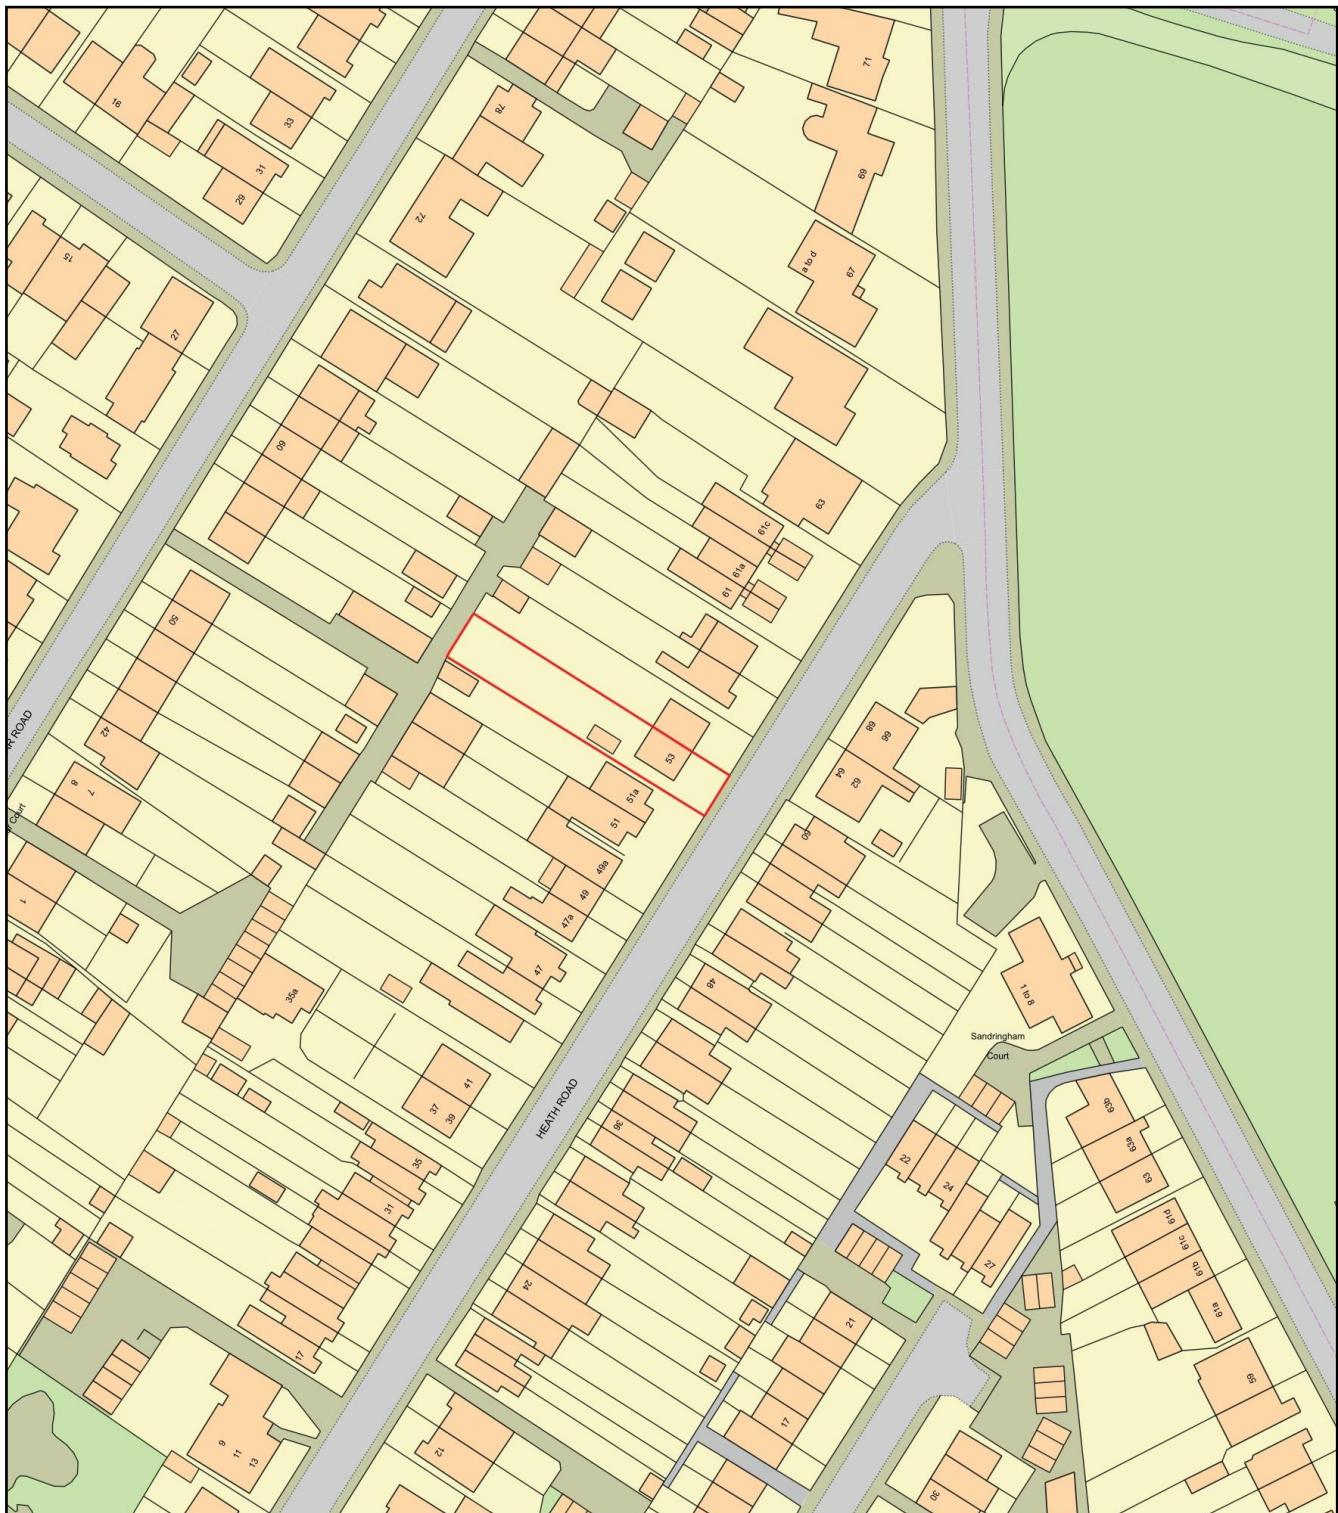

0 50
Metres



Plan Produced for: Satnam Kloty

Date Produced: 23 Oct 2022

Plan Reference Number: TQRQM22241132030162

Scale: 1:1250 @ A4