
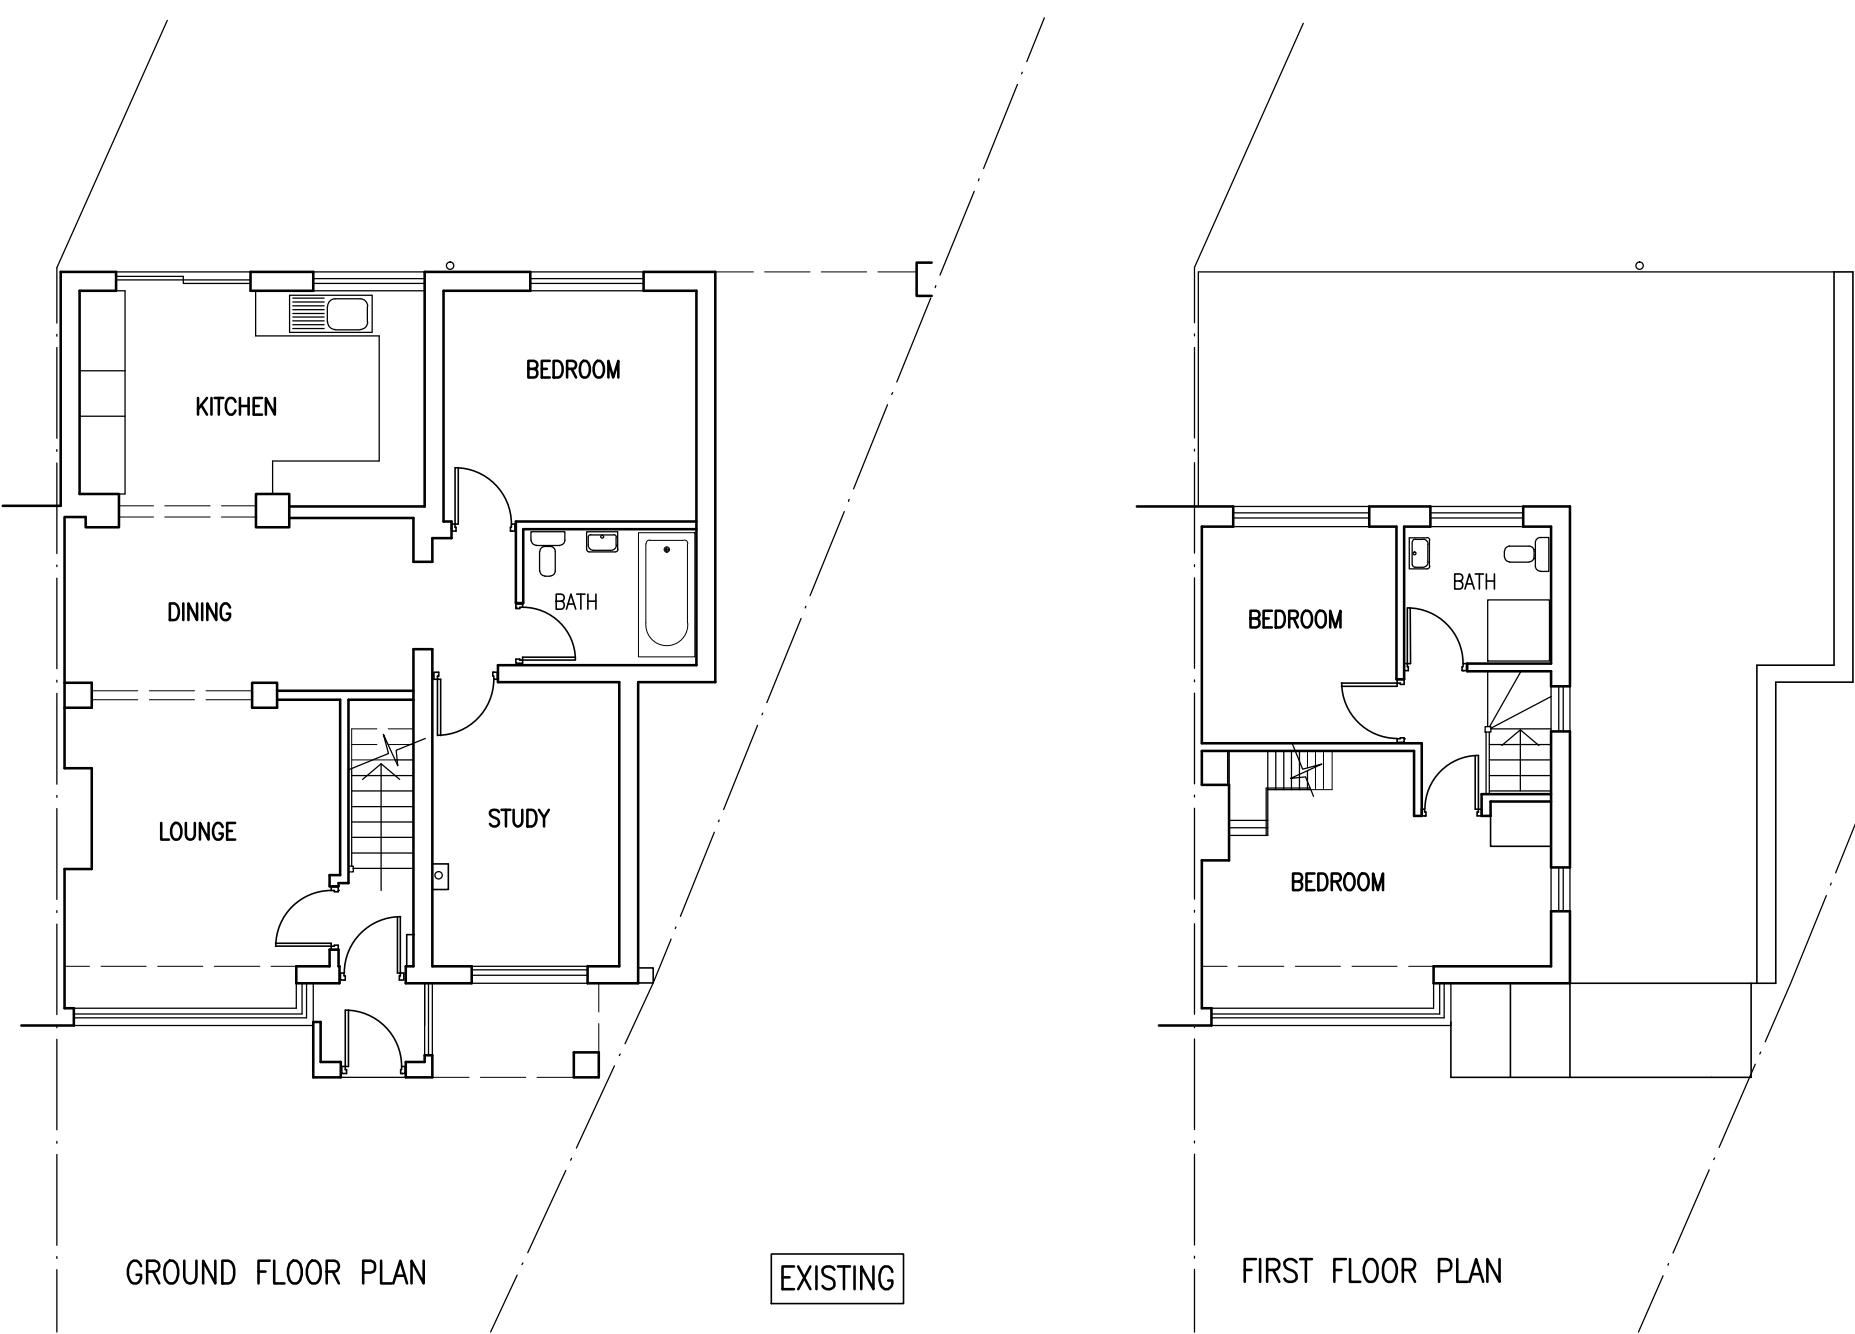
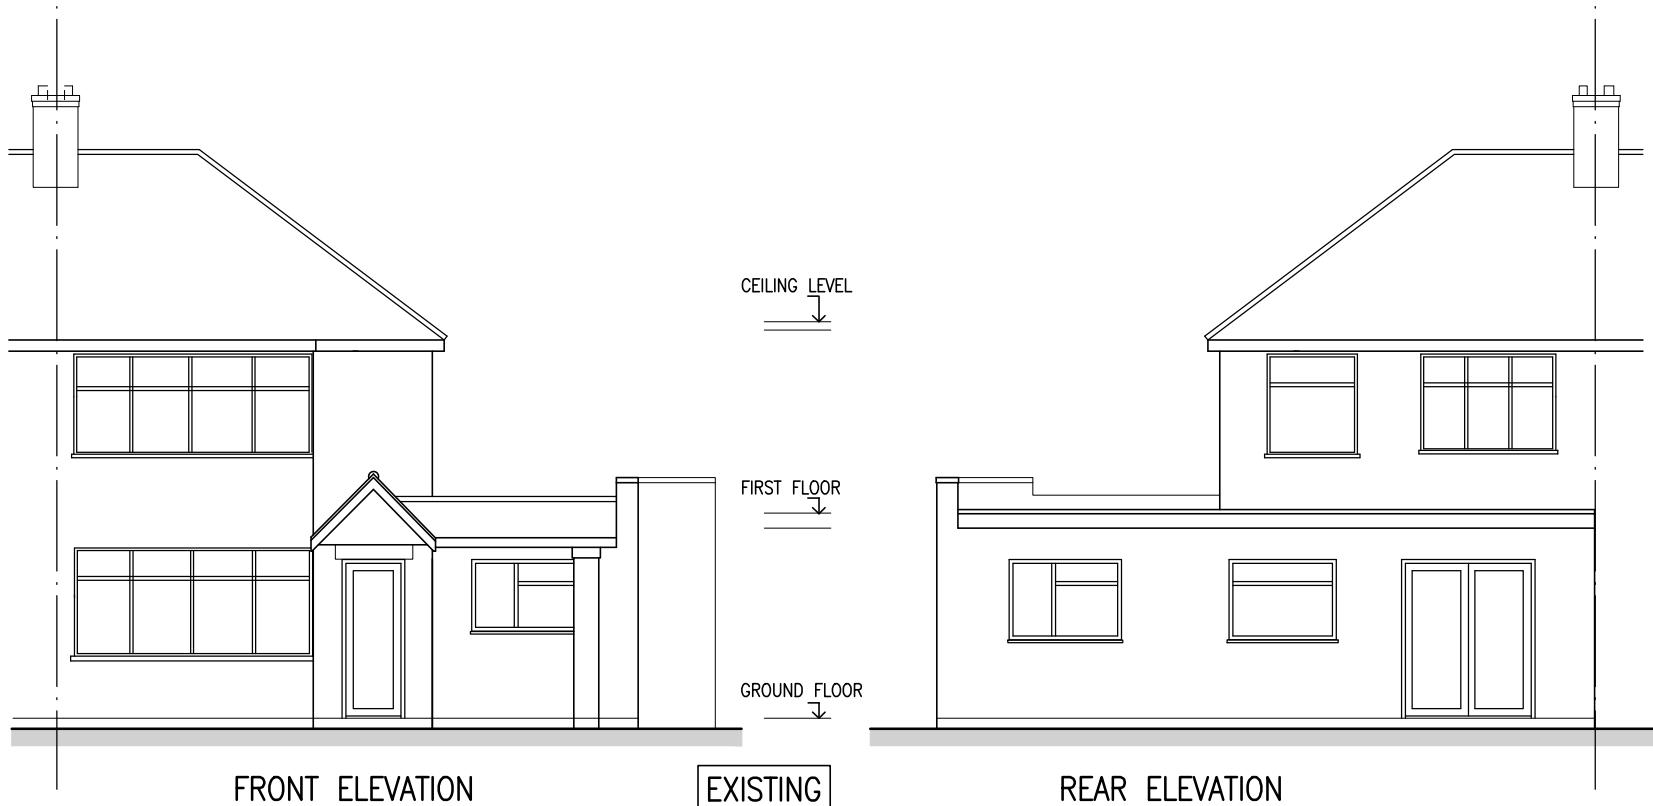


SCALE BAR

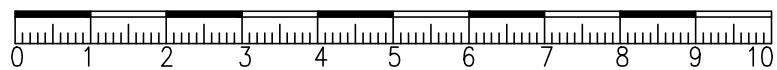

Project

PROPOSED SINGLE STOREY SIDE EXTENSION
AND FRONT PORCH
AT 14 FLORISTON AVENUE UXBRIDGE UB10 9DZ

Drawing

PLANS, ELEVATIONS

Scale
1/100 @ A3

Date
FEB.2023
Drawn

Drawing No.
A/636/01