


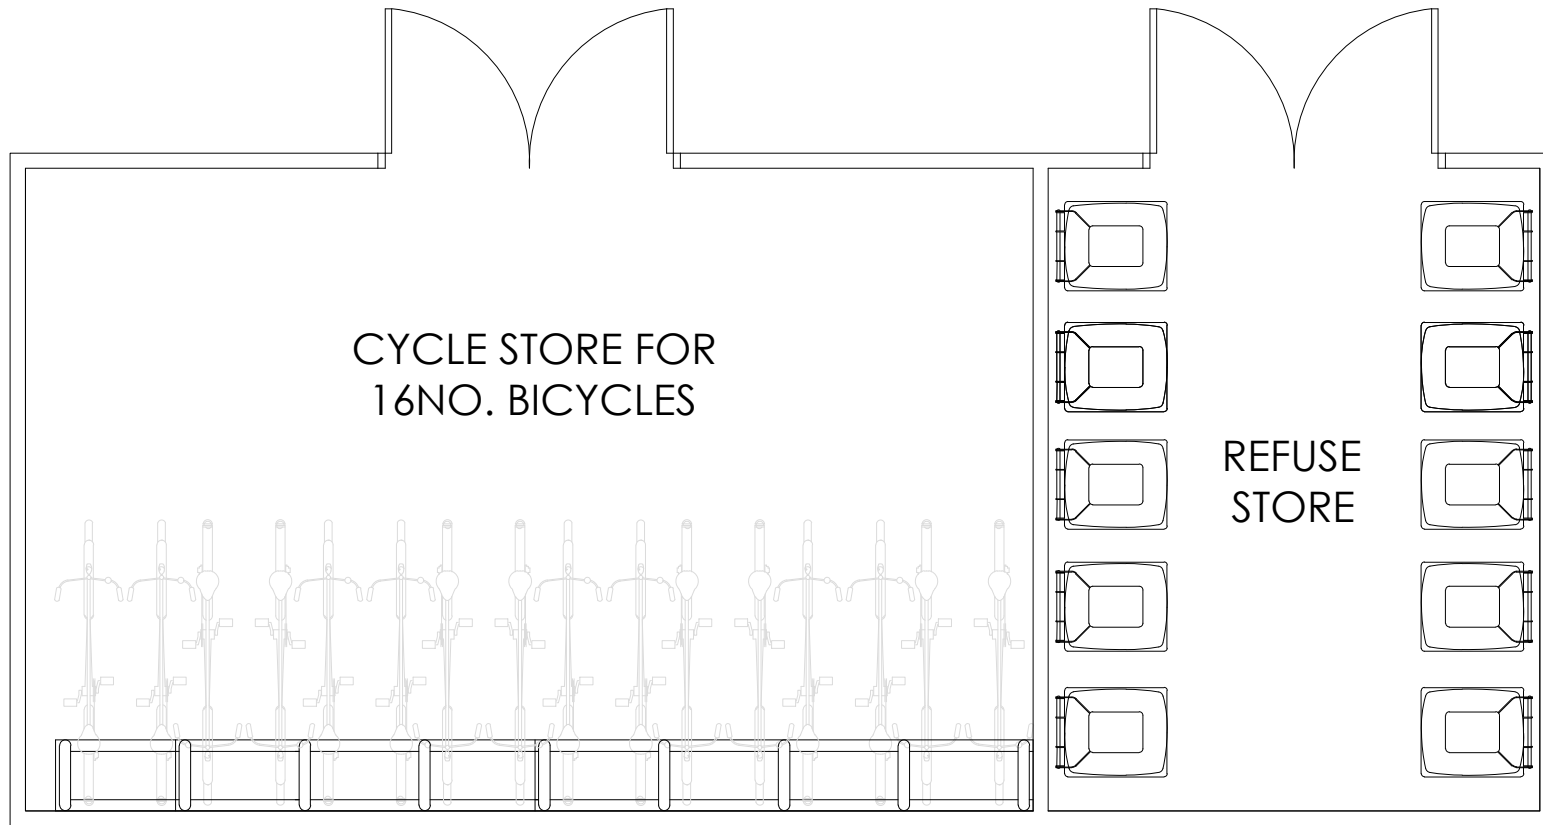

CYCLE & REFUSE STORE PLAN

—	FIRST ISSUE	QR	26/08/22
REV:	DESCRIPTION:	BY:	DATE:

STATUS:

PLANNING

CLIENT: AMARJEET SINGH MADHAN

PROJECT: 156 & 158 PARK LANE,
MIDDLESEX, UB4 8AG

DRAWING
TITLE: CYCLE & REFUSE STORE

SCALE AT A4: 1:500	DATE: 26/08/22	DRAWN: QR	CHECKED: AC
PROJECT NO: 22007	DRAWING NO: AD-03	REVISION: —	