


PARK LANE

15

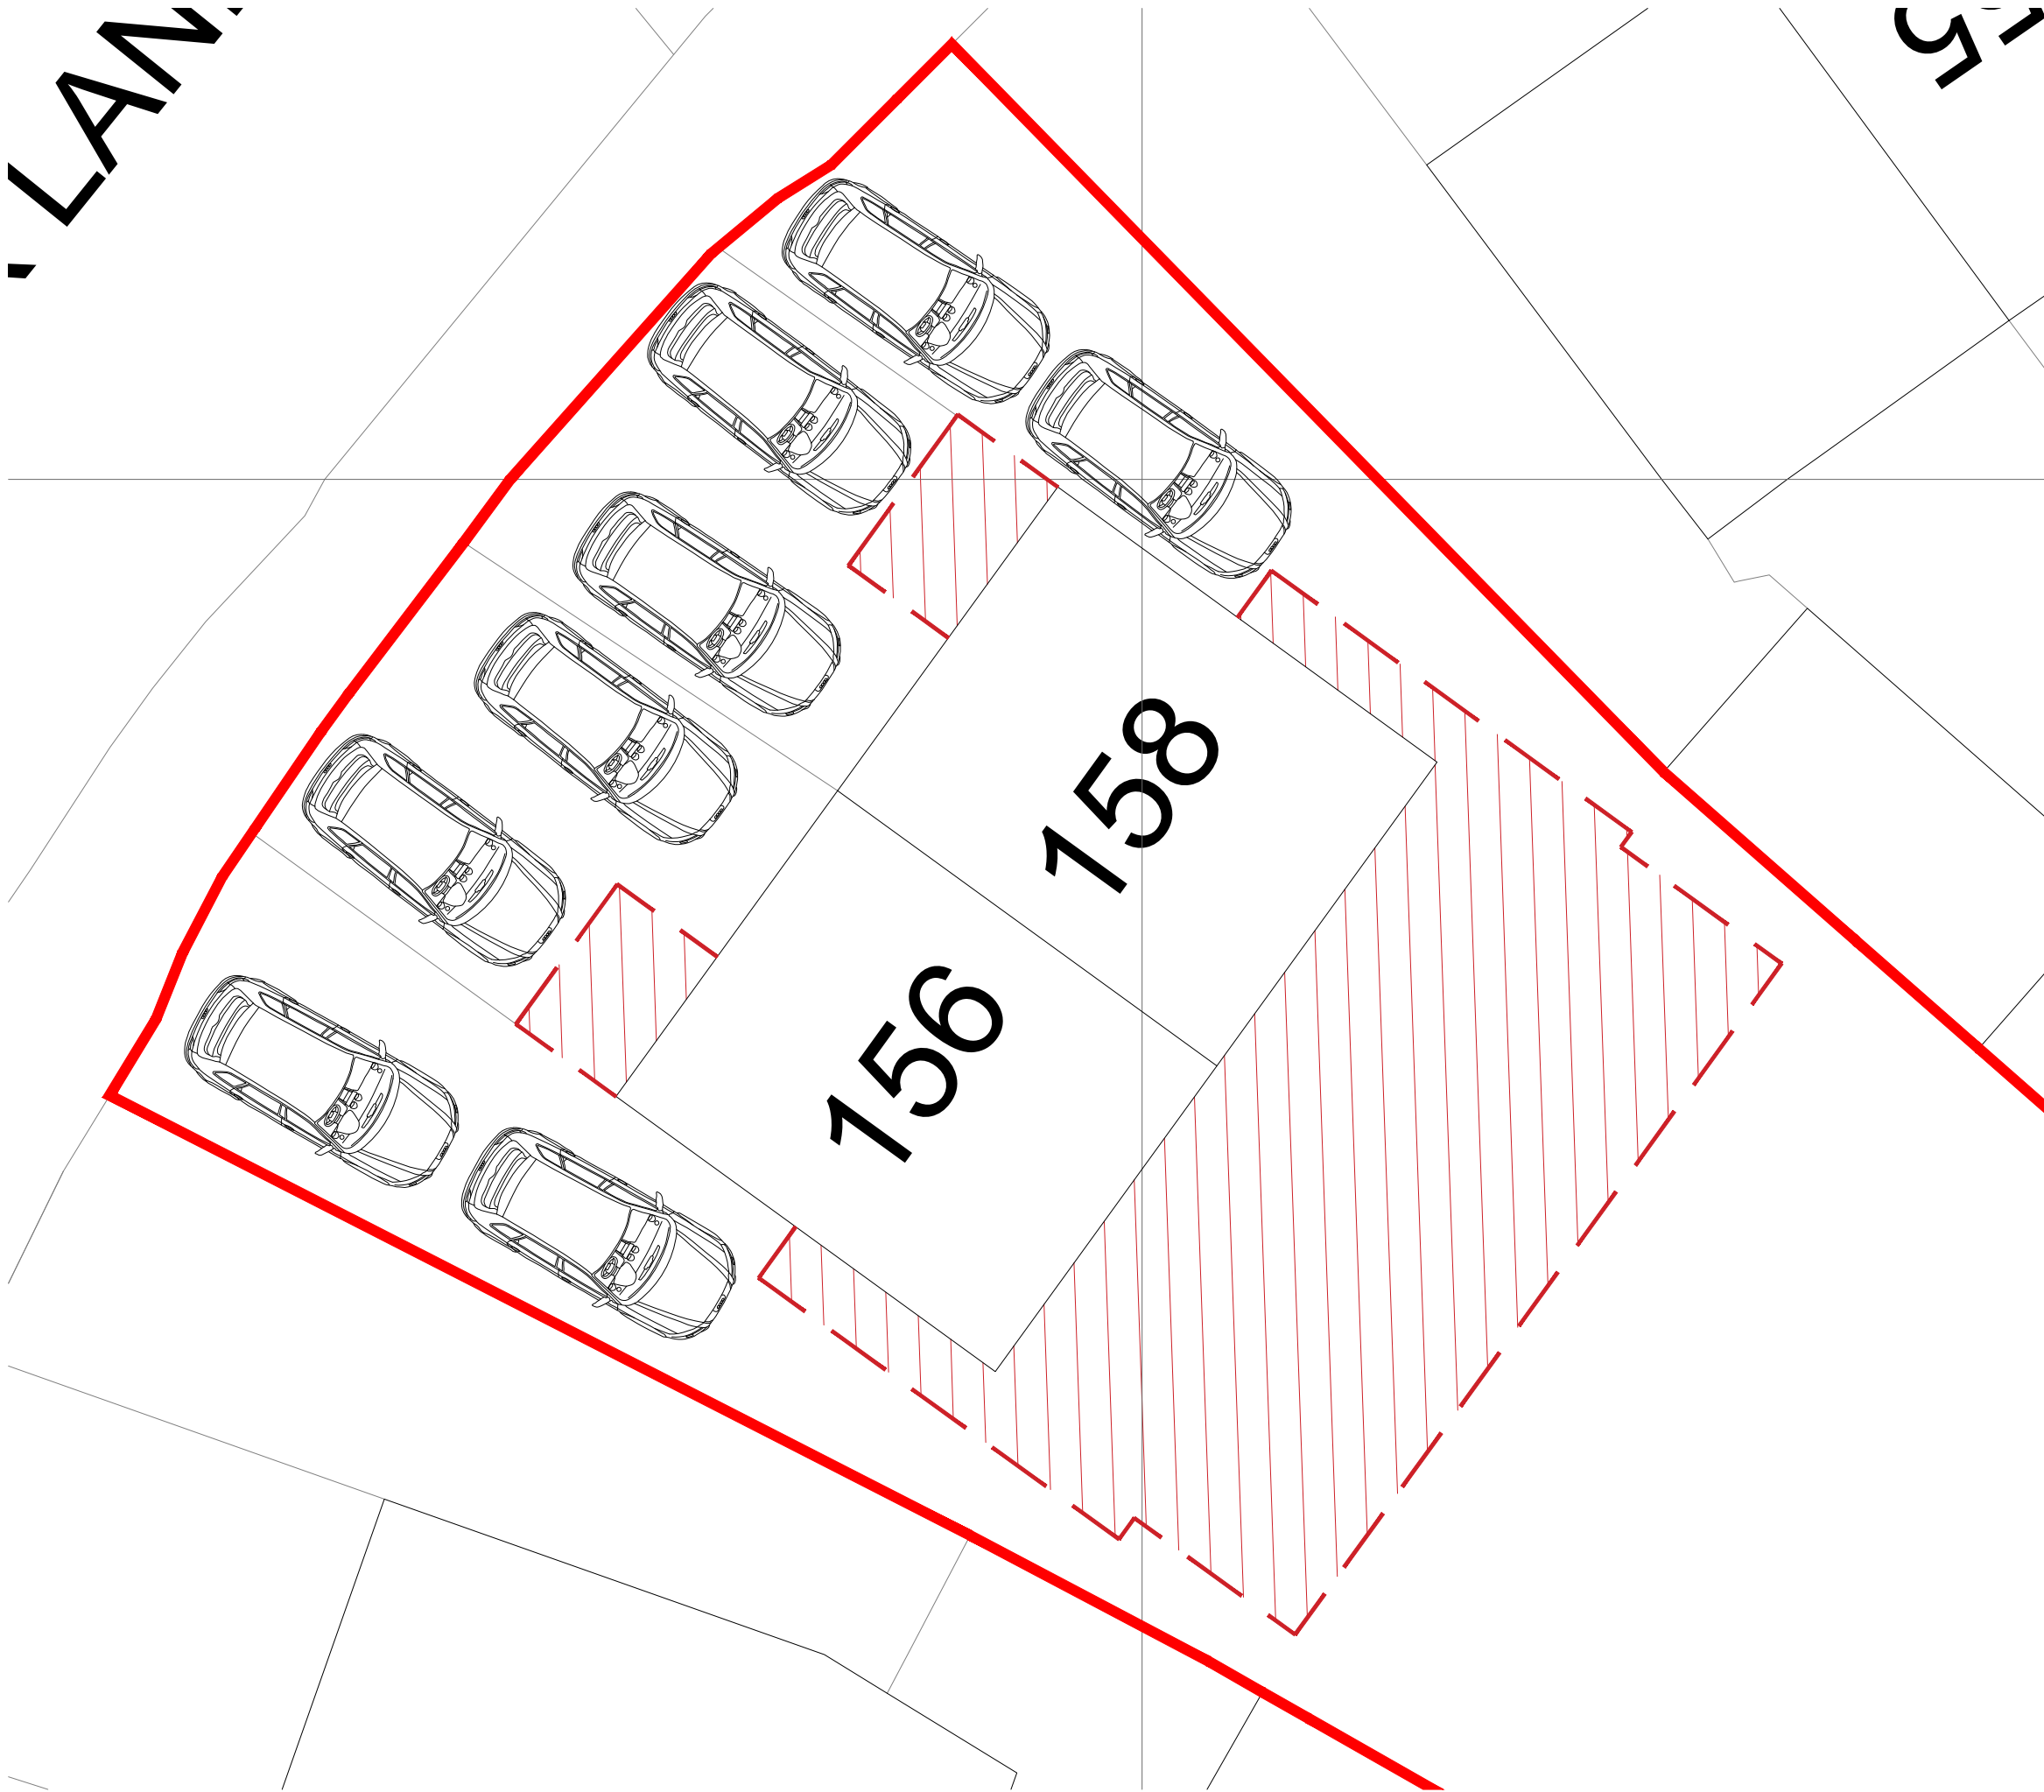

|      |              |     |          |
|------|--------------|-----|----------|
| —    | FIRST ISSUE  | QR  | 30/08/22 |
| REV: | DESCRIPTION: | BY: | DATE:    |

STATUS: DRAFT



Amico Design Limited  
Farriers Barn, Station Farm, Denton Road,  
Northamptonshire, NN7 2BG  
  
01604 871809  
  
hello@amicodesign.co.uk  
  
[www.amicodesign.co.uk](http://www.amicodesign.co.uk)

CLIENT: AMARJEET SINGH MADHAN

PROJECT: 156 & 158 PARK LANE,  
MIDDLESEX, UB4 8AG

DRAWING  
TITLE: PARKING PLAN

|                       |                      |              |                |
|-----------------------|----------------------|--------------|----------------|
| SCALE AT A3:<br>1:100 | DATE:<br>30/08/22    | DRAWN:<br>QR | CHECKED:<br>GB |
| PROJECT NO:<br>22007  | DRAWING NO:<br>AD-04 | REVISION:    | —              |