


OS MAP - SCALE 1:1250



BLOCK PLAN - SCALE 1:500

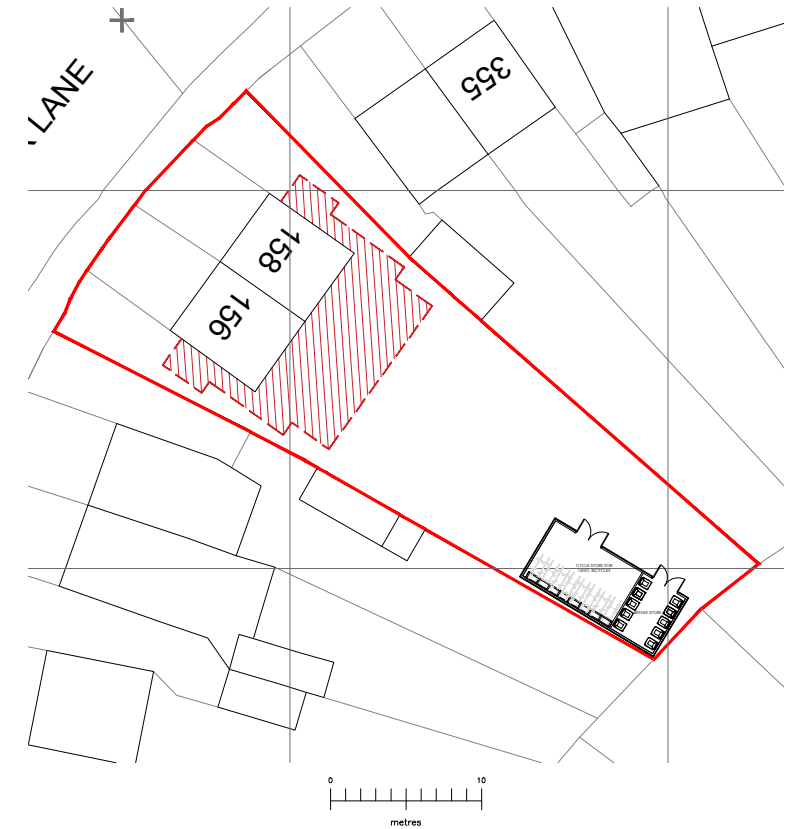

© Crown copyright 2022 Ordnance Survey 100053143

A	LAYOUT AMENDED	QR	23/08/22
—	FIRST ISSUE	HK	10/05/22
REV:	DESCRIPTION:	BY:	DATE:

STATUS: **PLANNING**

CLIENT: AMARJEET SINGH MADHAN

PROJECT: 158 PARK LANE, HAYES,
MIDDLESEX, UB4 8AG

DRAWING TITLE: OS MAP & BLOCK PLAN

SCALE AT A4: 1:1250/1:500	DATE: 10/05/22	DRAWN: QR	CHECKED: AC
PROJECT NO: 22007	DRAWING NO: AD-OS	REVISION: A	