


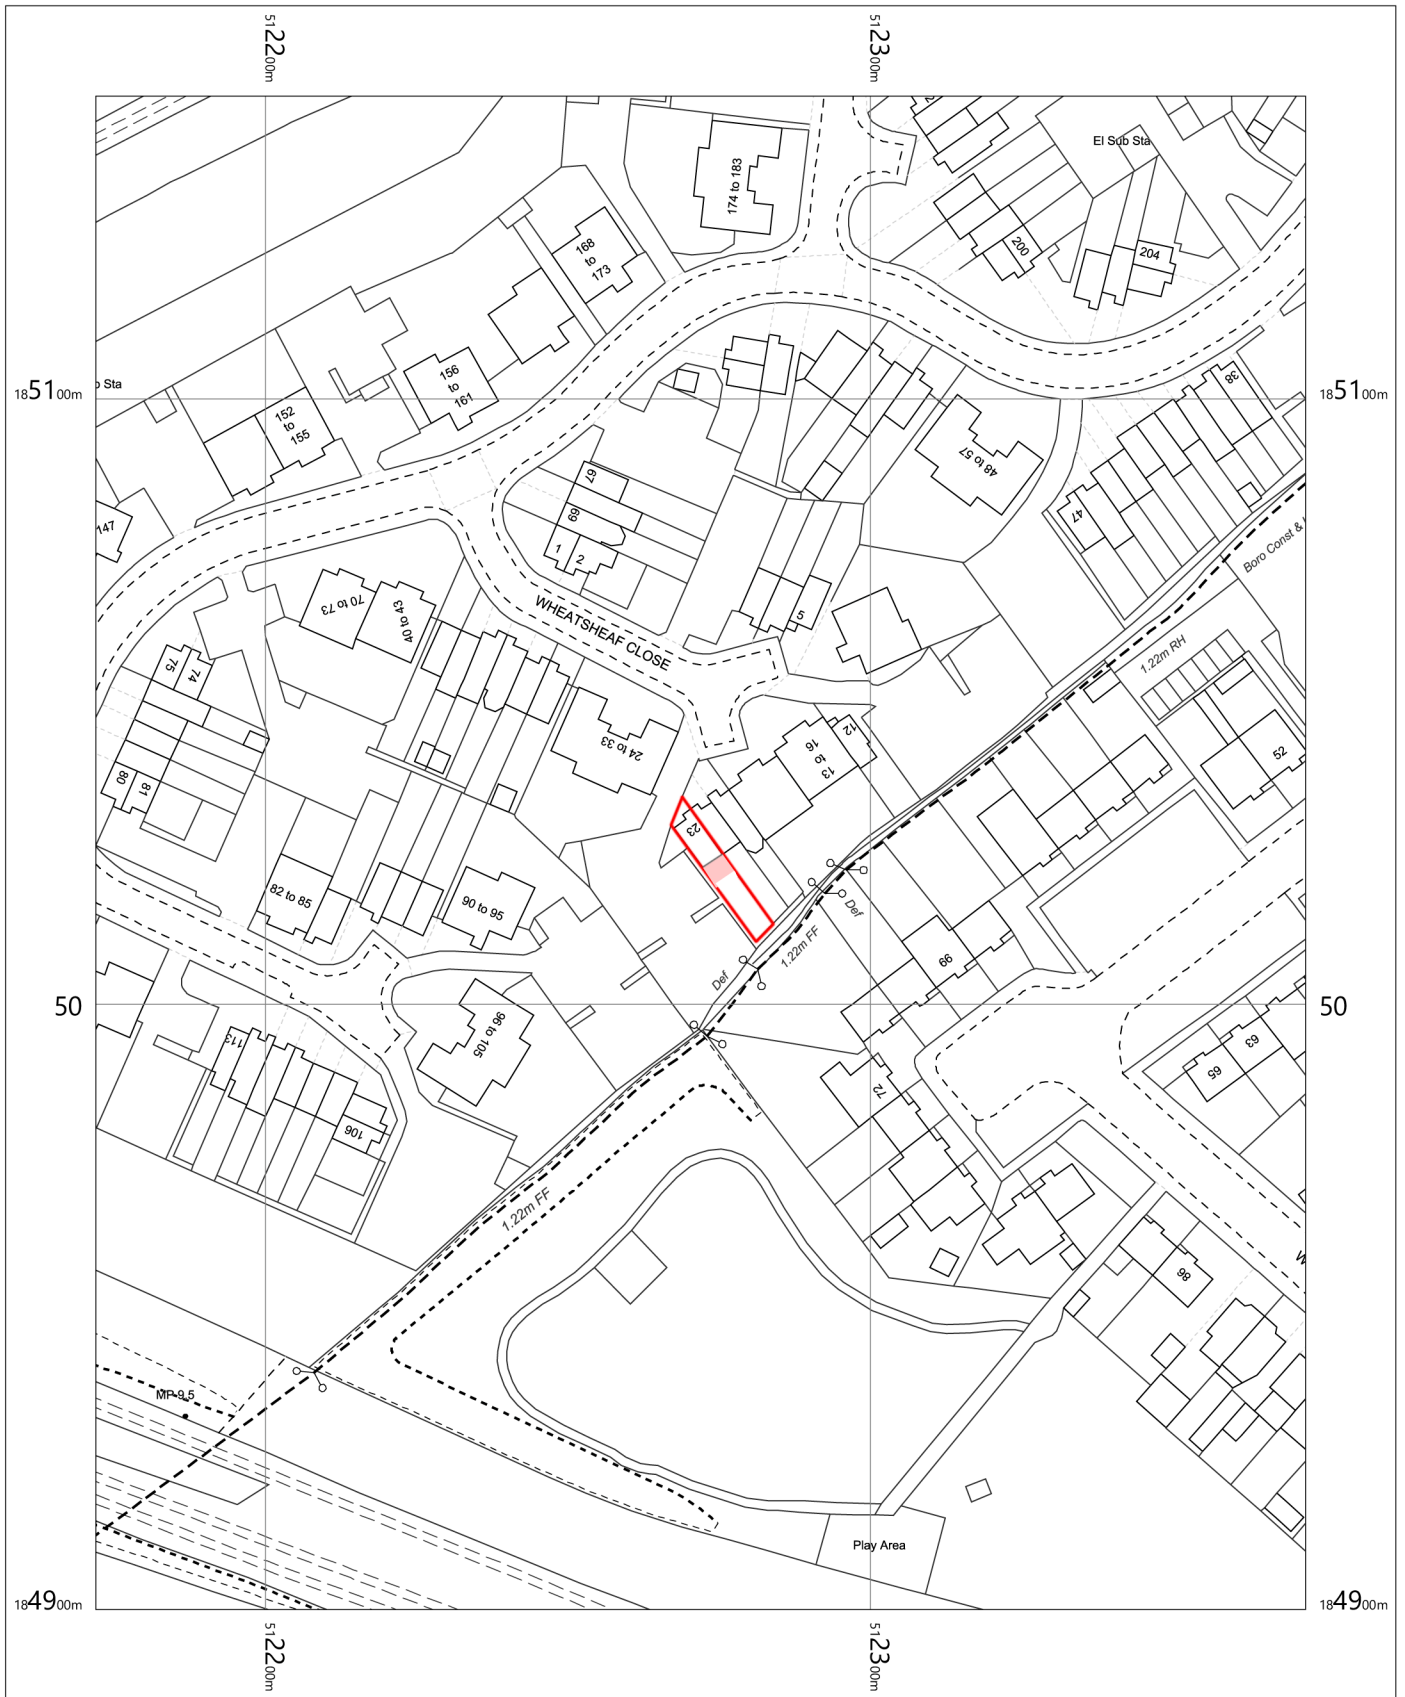

23 Wheatsheaf Close
Northolt
Ruislip
Hillingdon
UB5 6YW

OS MasterMap 1250/2500/10000 scale
Tuesday, August 23, 2022, ID: M4P-01057488
Above and Beyond Adventure Ltd

1:1250 scale print at A4, Centre: 512272 E, 185025 N

©Crown Copyright Ordnance Survey. Licence no. 100057546

