



EXISTING SITE/ BLOCK PLAN

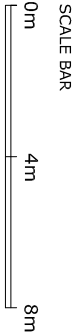

PROPOSED SITE/ BLOCK PLAN

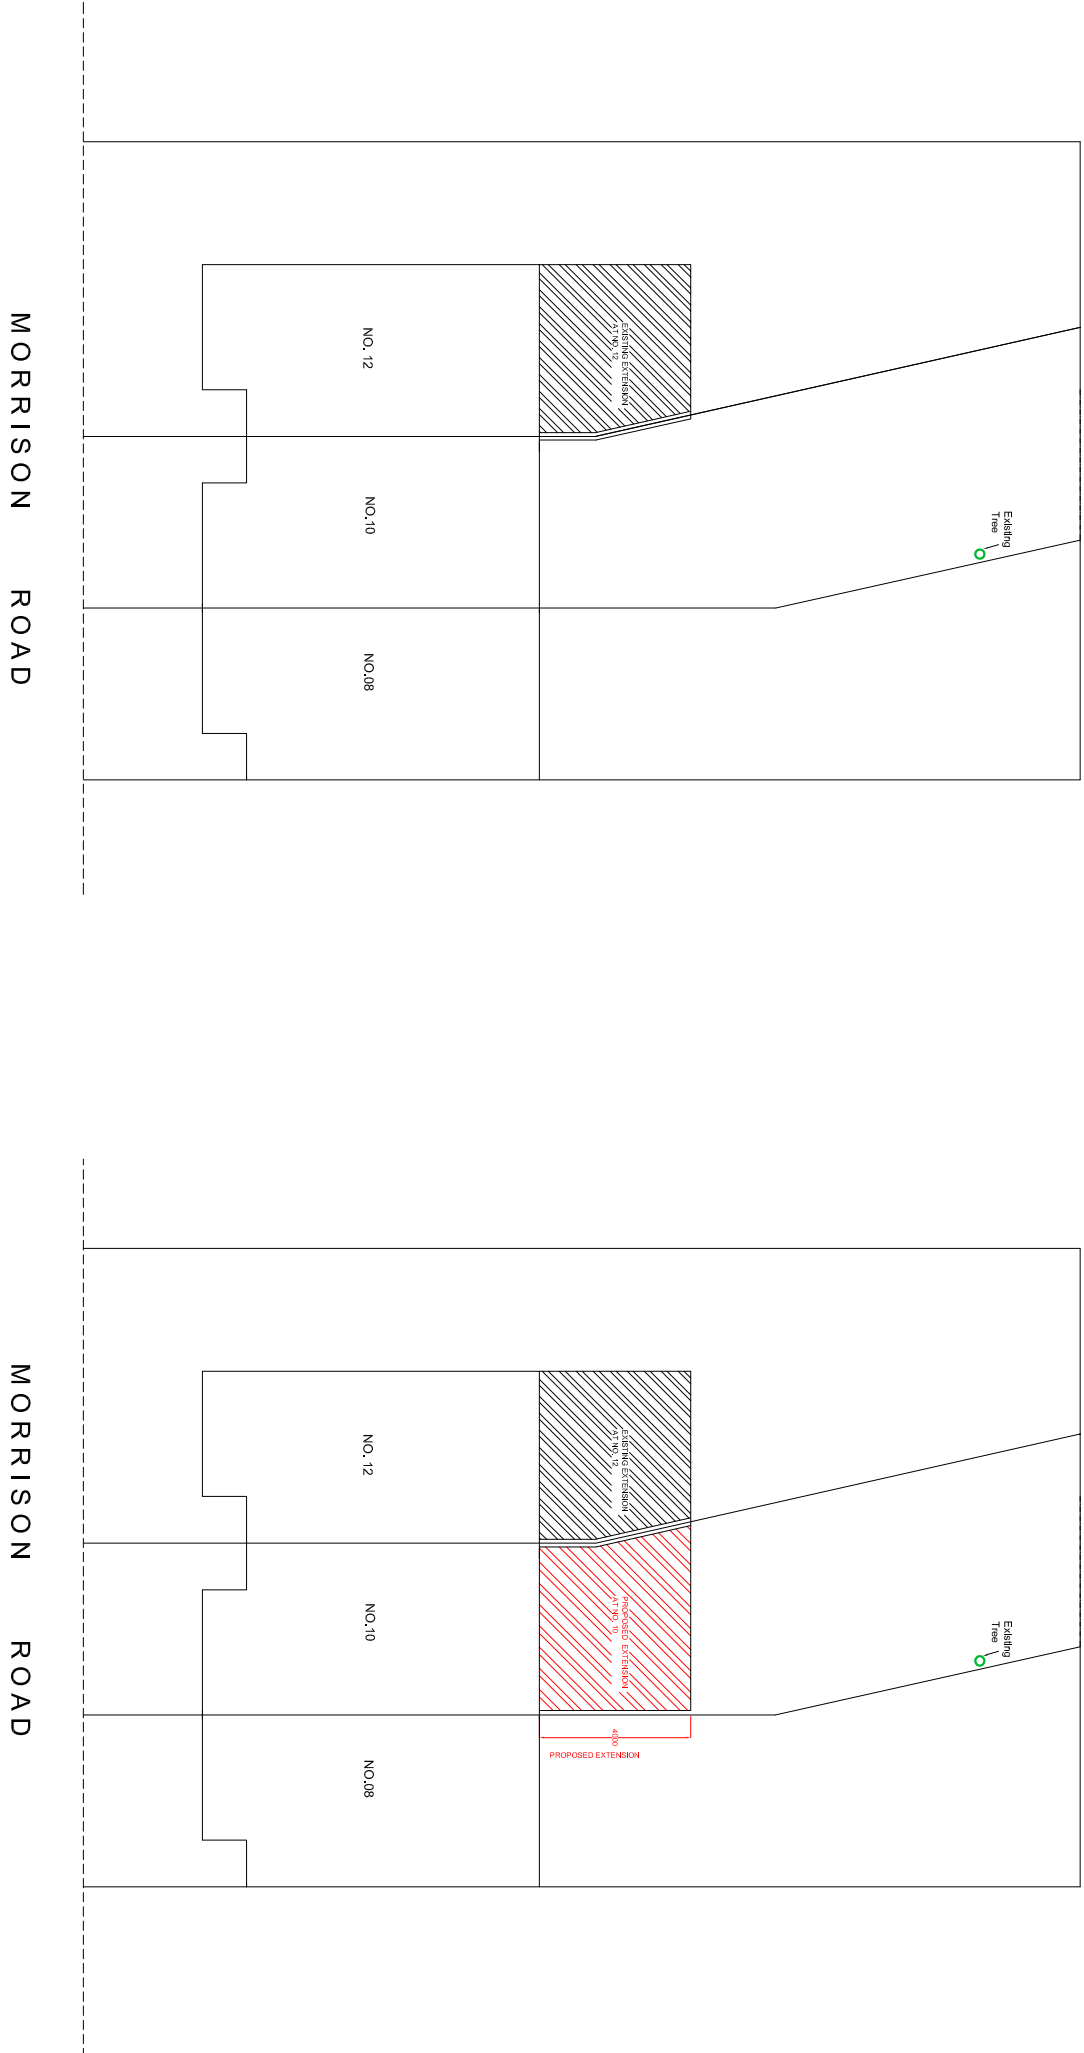

Suite -104,
344-348, High Road, Ilford
Essex, IG110P
Tel:07402234647
Email:futurevisions27@gmail.com

CLIENT

Ms. Nana Khurtsia

JOB TITLE

Proposal for Single storey Rear extension
Roof extension to include formation of dormer
in rear roof slope to a Dwelling House

site at 10 Morrison Road , Hayes UB4 9JP

DRAWING TITLE

Existing Plans
Proposed Plans

SCALE	DATE
I-200@A2	12-09-2022
DRAWING NO.	REVISION-
FV-2022-04-	