



Metres



SCALE 1 : 100

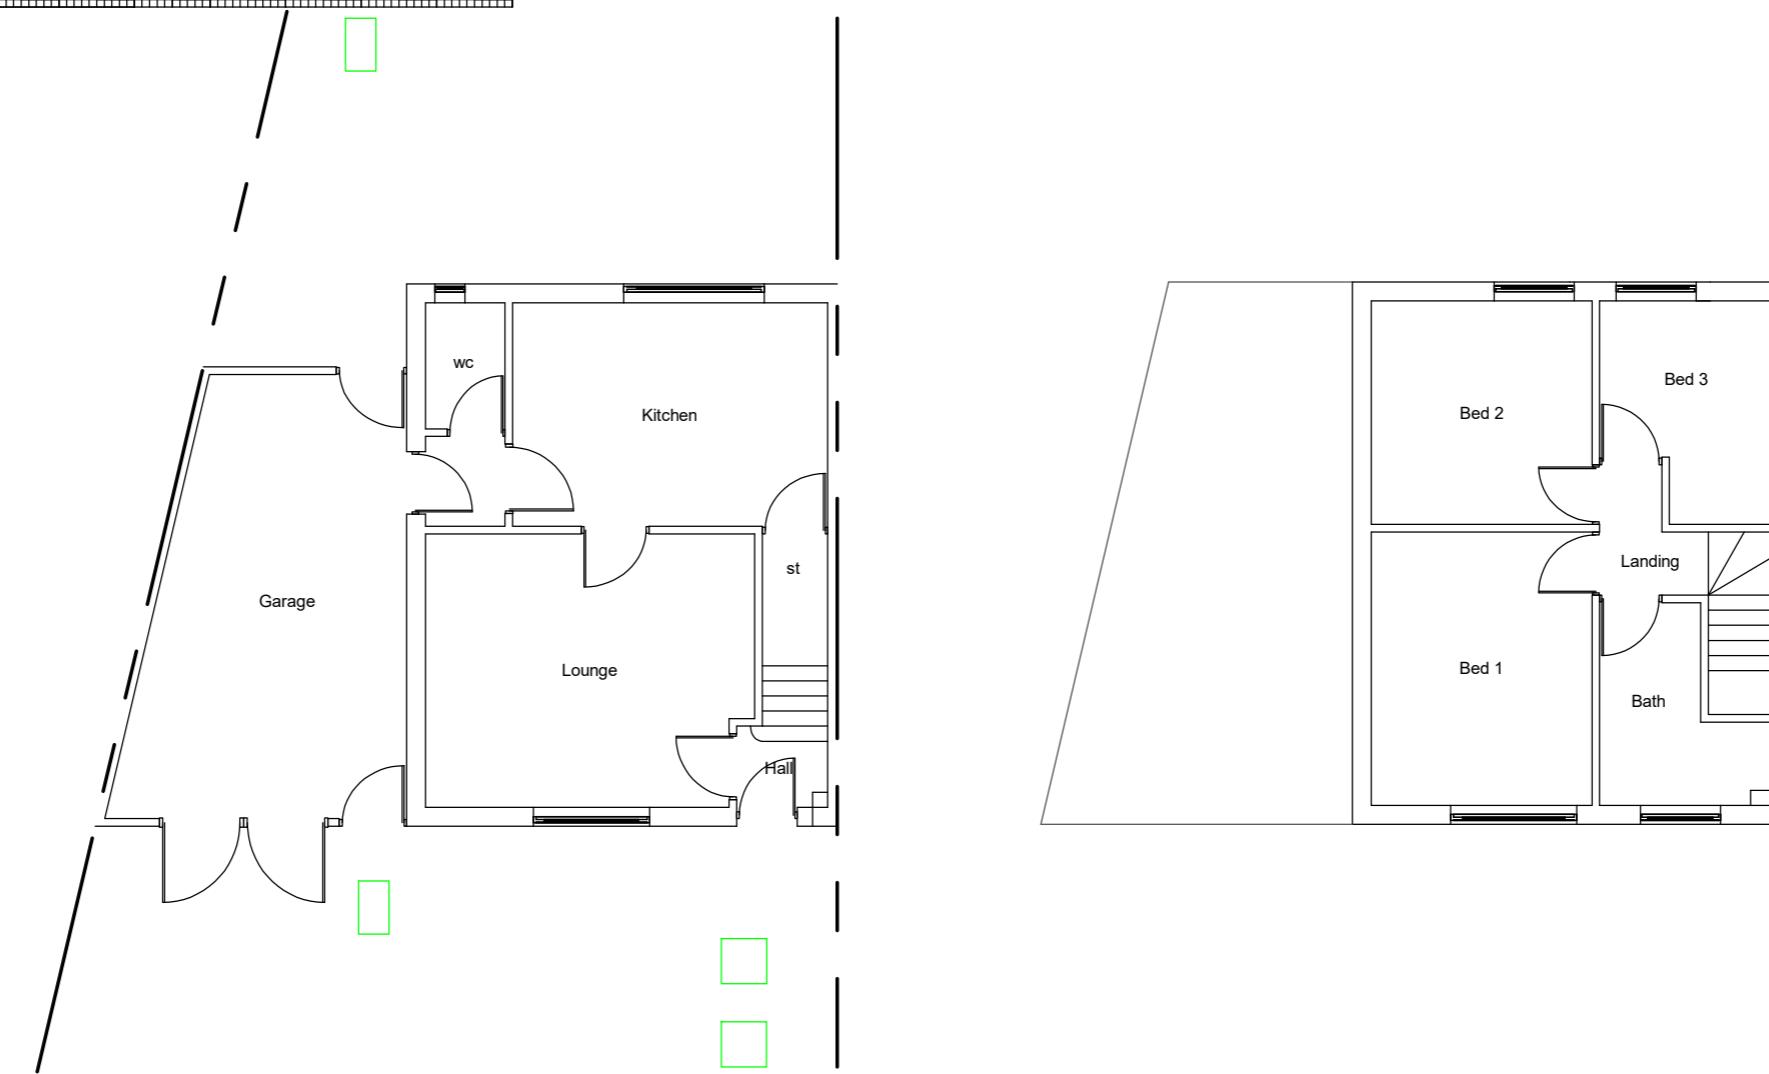

EXISTING GF & FF LAYOUT  
Scale 1:100

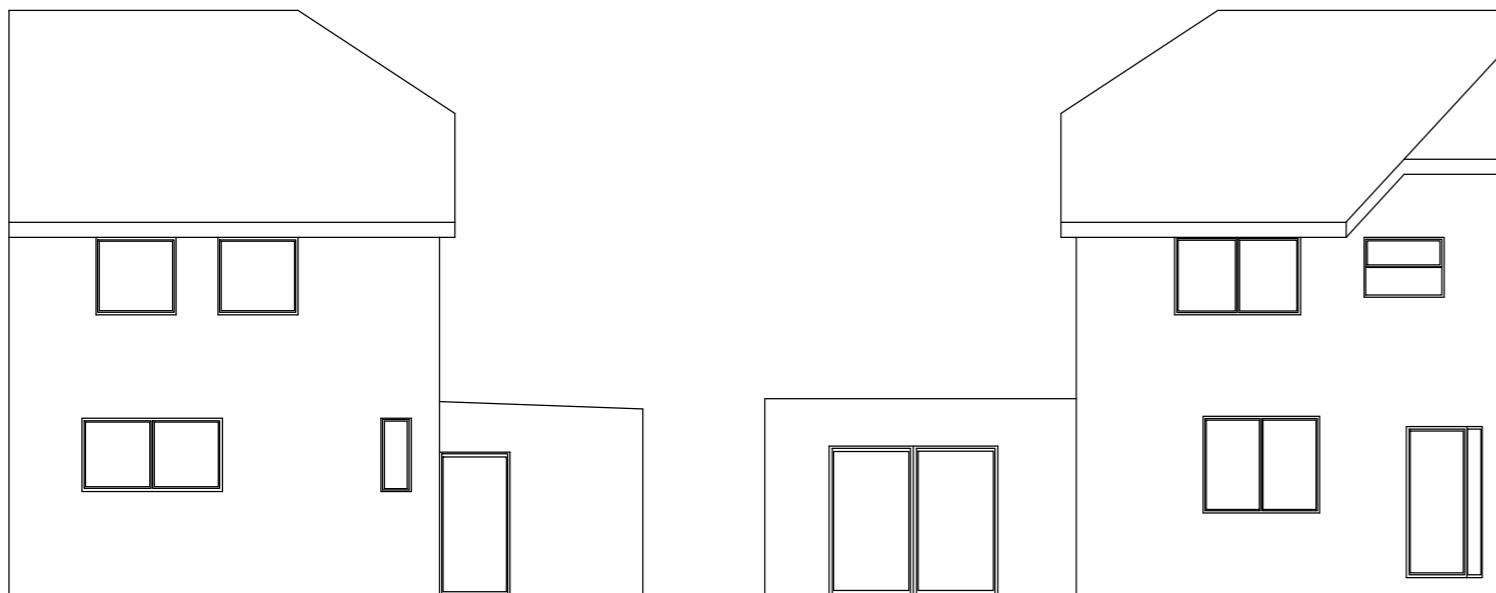

EXISTING REAR / FRONT & SIDE ELEVATIONS  
Scale 1:100

**REV/NOTES:**

Where building to the boundaries the adjacent owner is to be informed under the terms of the Party Wall Act 1996 and its provisions followed. Where building over boundaries the adjacent owner is to be served notice under section 65 of the Town & Country Planning Act 1990.

©This drawing and the works depicted are the copyright of GT Designz LTD and may not be reproduced or amended except by written permission of GT Designz LTD.

Application:

**HPA – 2 storey side extension**

Client: Mr Gautam Singh & Mrs Rajani Rawat Date: 25<sup>th</sup> May 2022  
Site: 82 Haig Road, Drawn By: Gurps Benning  
Uxbridge, UB8 3EG  
Scale: Refer to Drawing @ A3 Dwg.No: GTD1144 – 01

**G T DESIGNZ LTD**  
*Building Designs & Technical services*

GT Designz Ltd, 5th Floor, Tel : 0208 212 7981  
Hyde Park Hayes 3, Mob : 07854 351 934  
11 Millington Road, Hayes, UB3 4AZ.  
Email : [enquiries@gtdesignzlimited.com](mailto:enquiries@gtdesignzlimited.com)

Copyright © 2022 GT Designz LTD  
(All rights reserved)