

Metres



SCALE 1 : 100

**REV/NOTES:**


Where building to the boundaries the adjacent owner is to be informed under the terms of the Party Wall Act 1996 and its provisions followed. Where building over boundaries the adjacent owner is to be served notice under section 65 of the Town & Country Planning Act 1990.

©This drawing and the works depicted are the copyright of GT Designz LTD and may not be reproduced or amended except by written permission of GT Designz LTD.

**REV A**

08.11.22

Set ground floor back 1 metre and reduce width from boundary

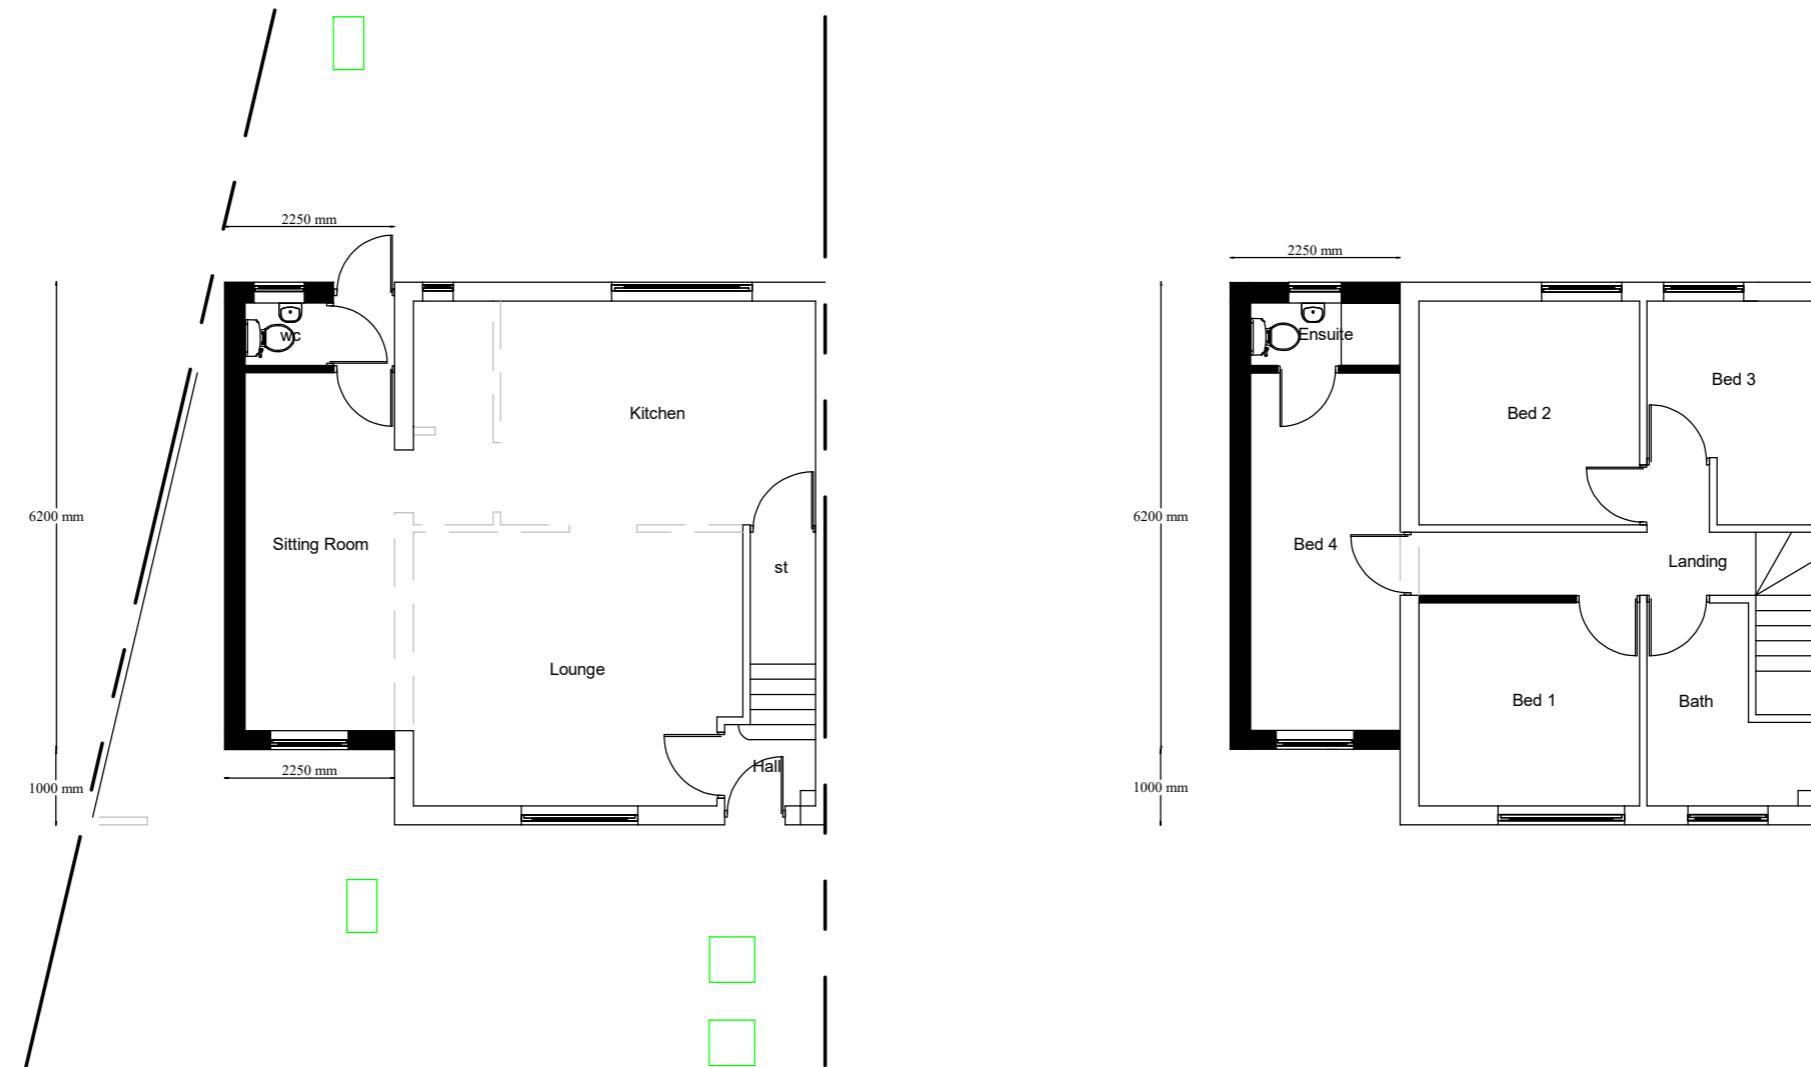

**PROPOSED GF & FF LAYOUT**  
Scale 1:100

Application:			
<b>HPA – 2 storey side extension</b>			
Client:	Mr Gautam Singh & Mrs Rajani Rawat	Date:	25 <sup>th</sup> May 2022
Site:	82 Haig Road, Uxbridge, UB8 3EG	Drawn By:	Gurps Benning
Scale:	Refer to Drawing @ A3	Dwg.No:	GTD1144 – 02A

