



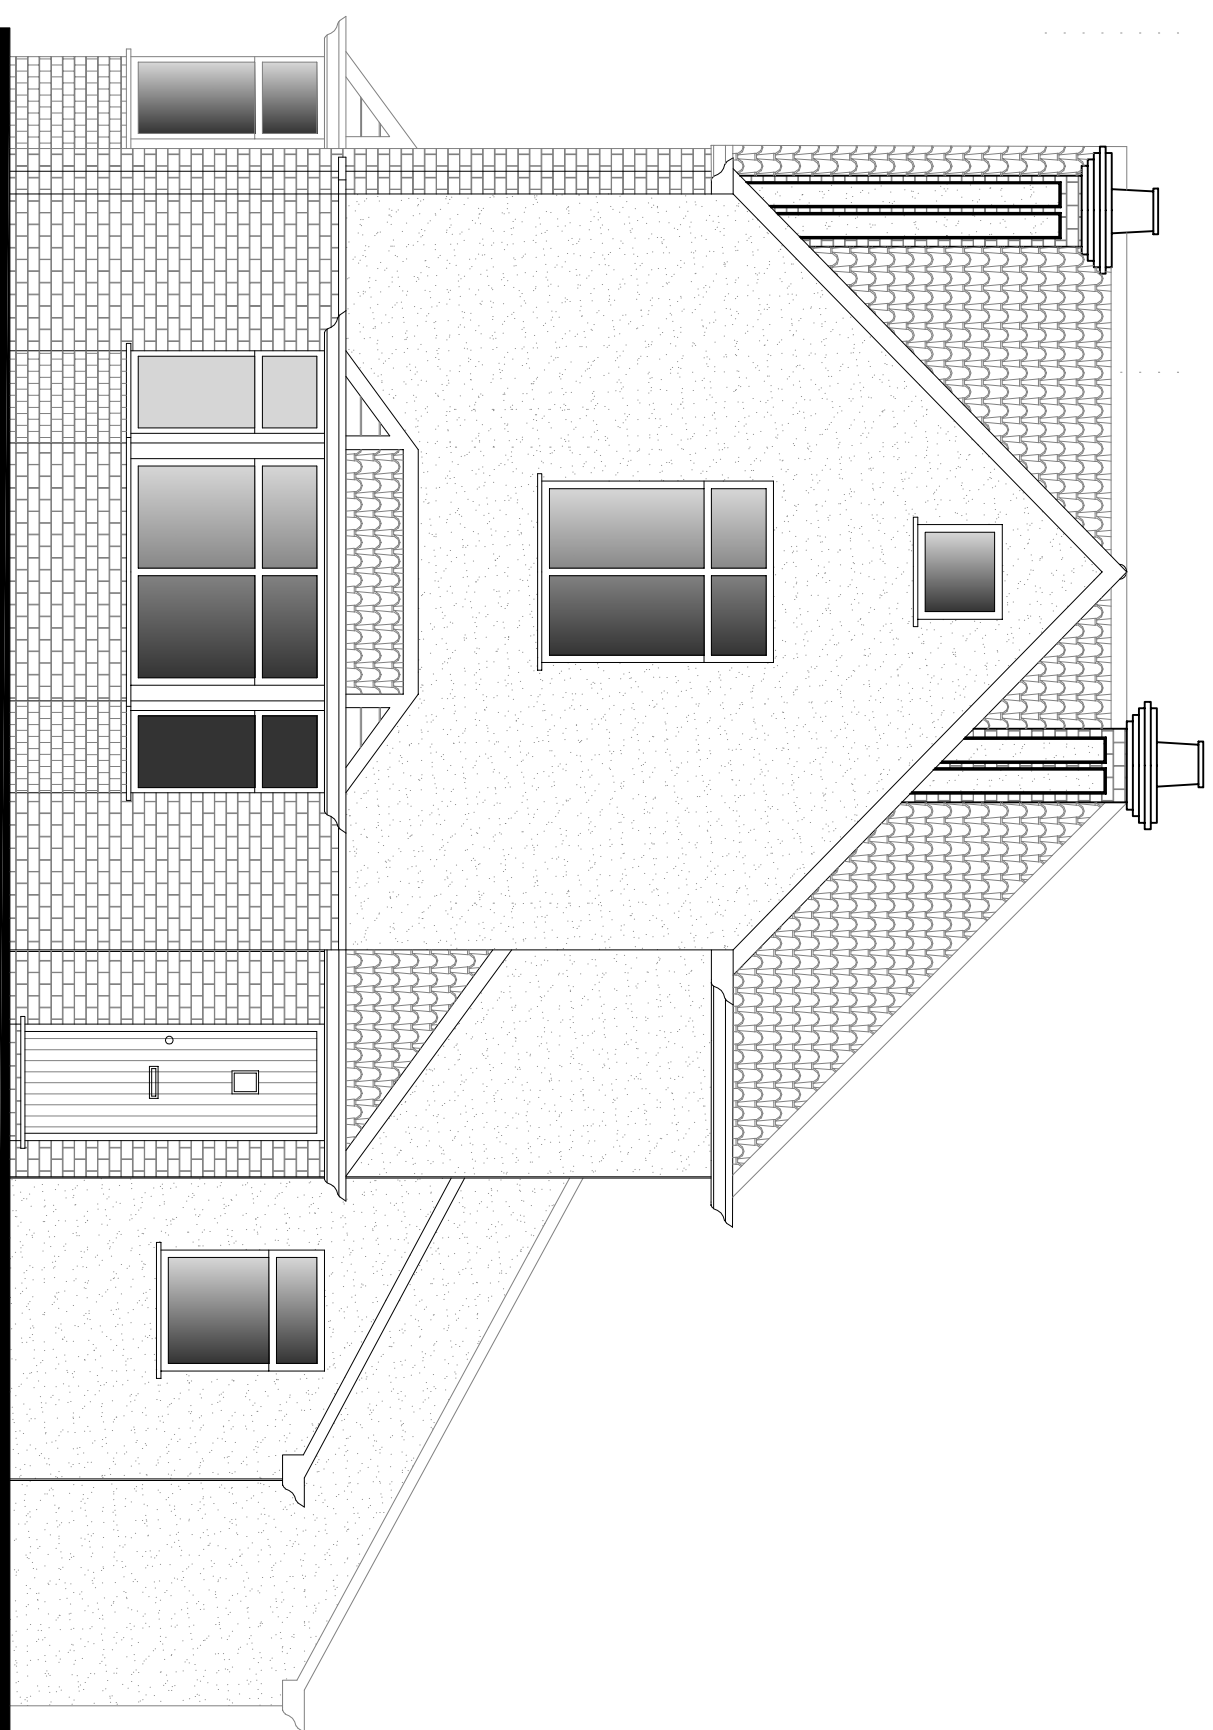


SCALE 1:50 @A1

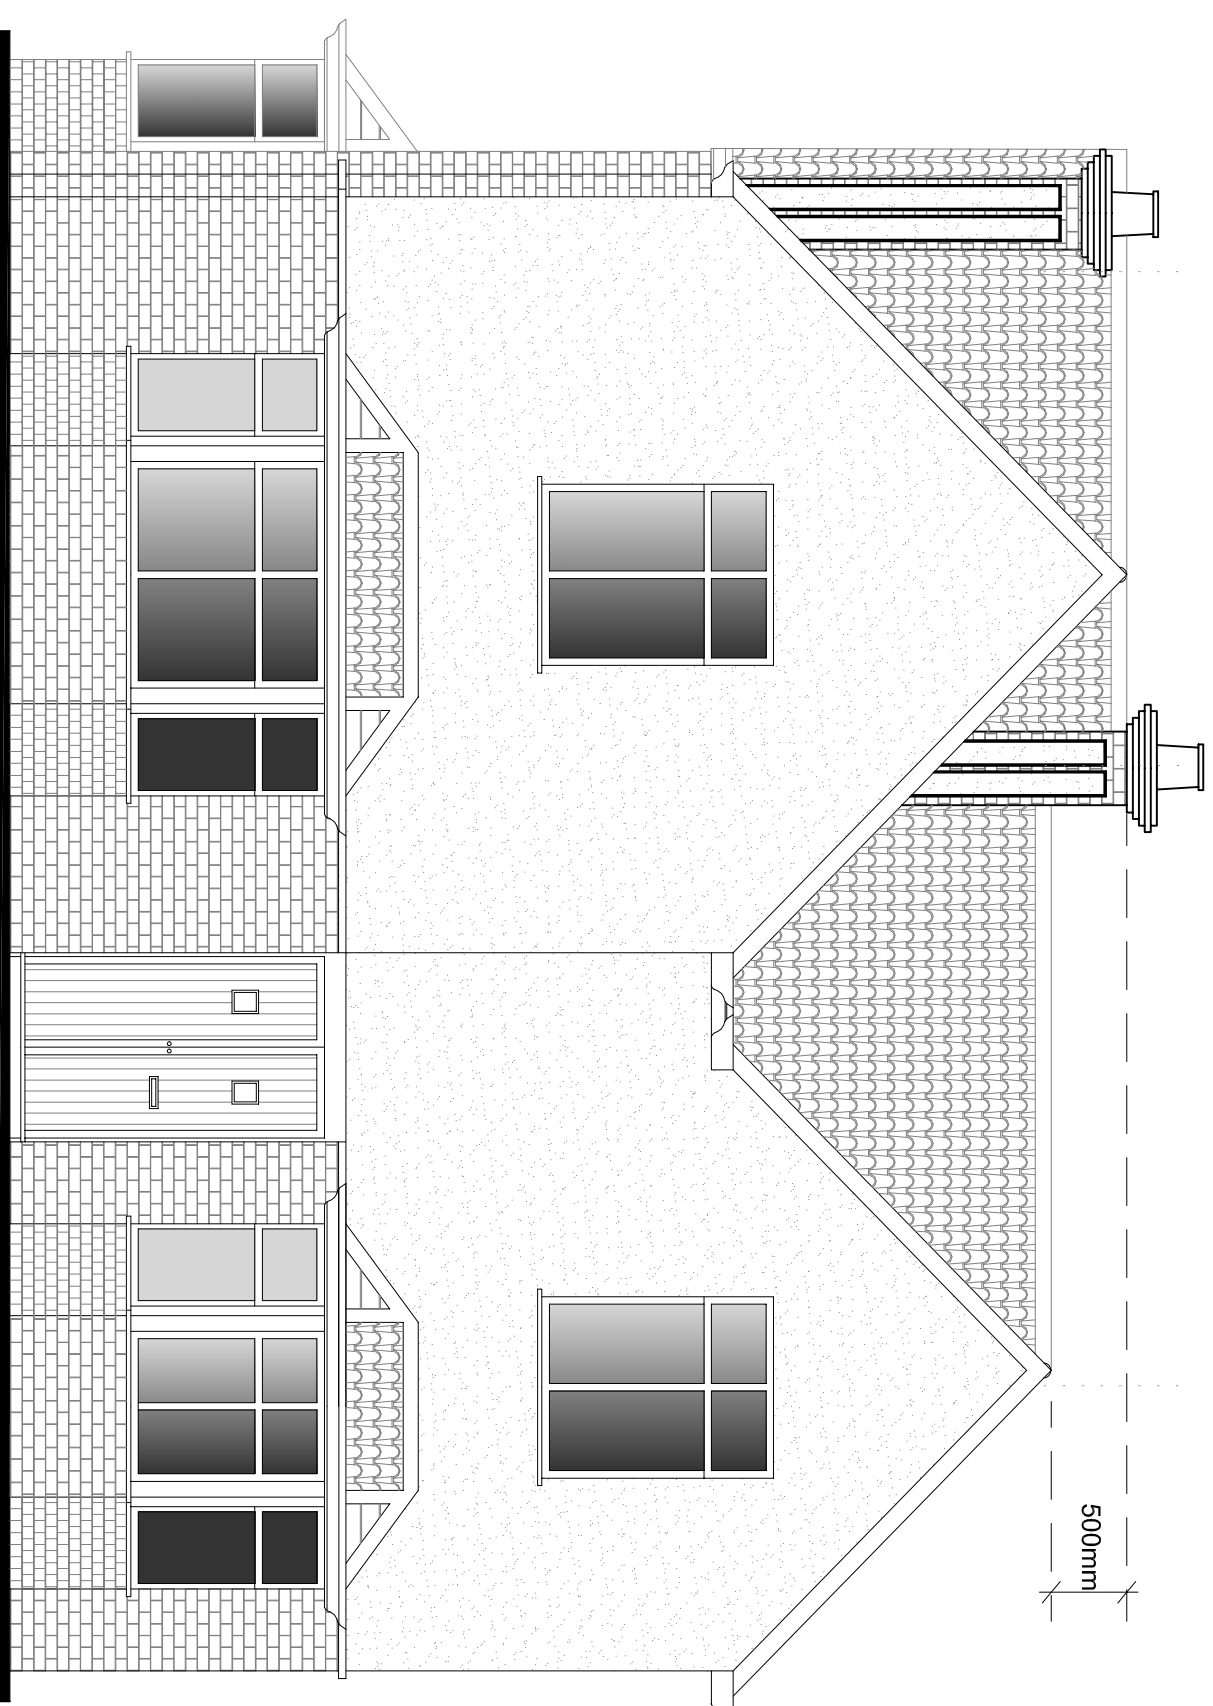

SCALE 1:50@A1



0.10 50 200 500 1m 2m 3m 4m 5m

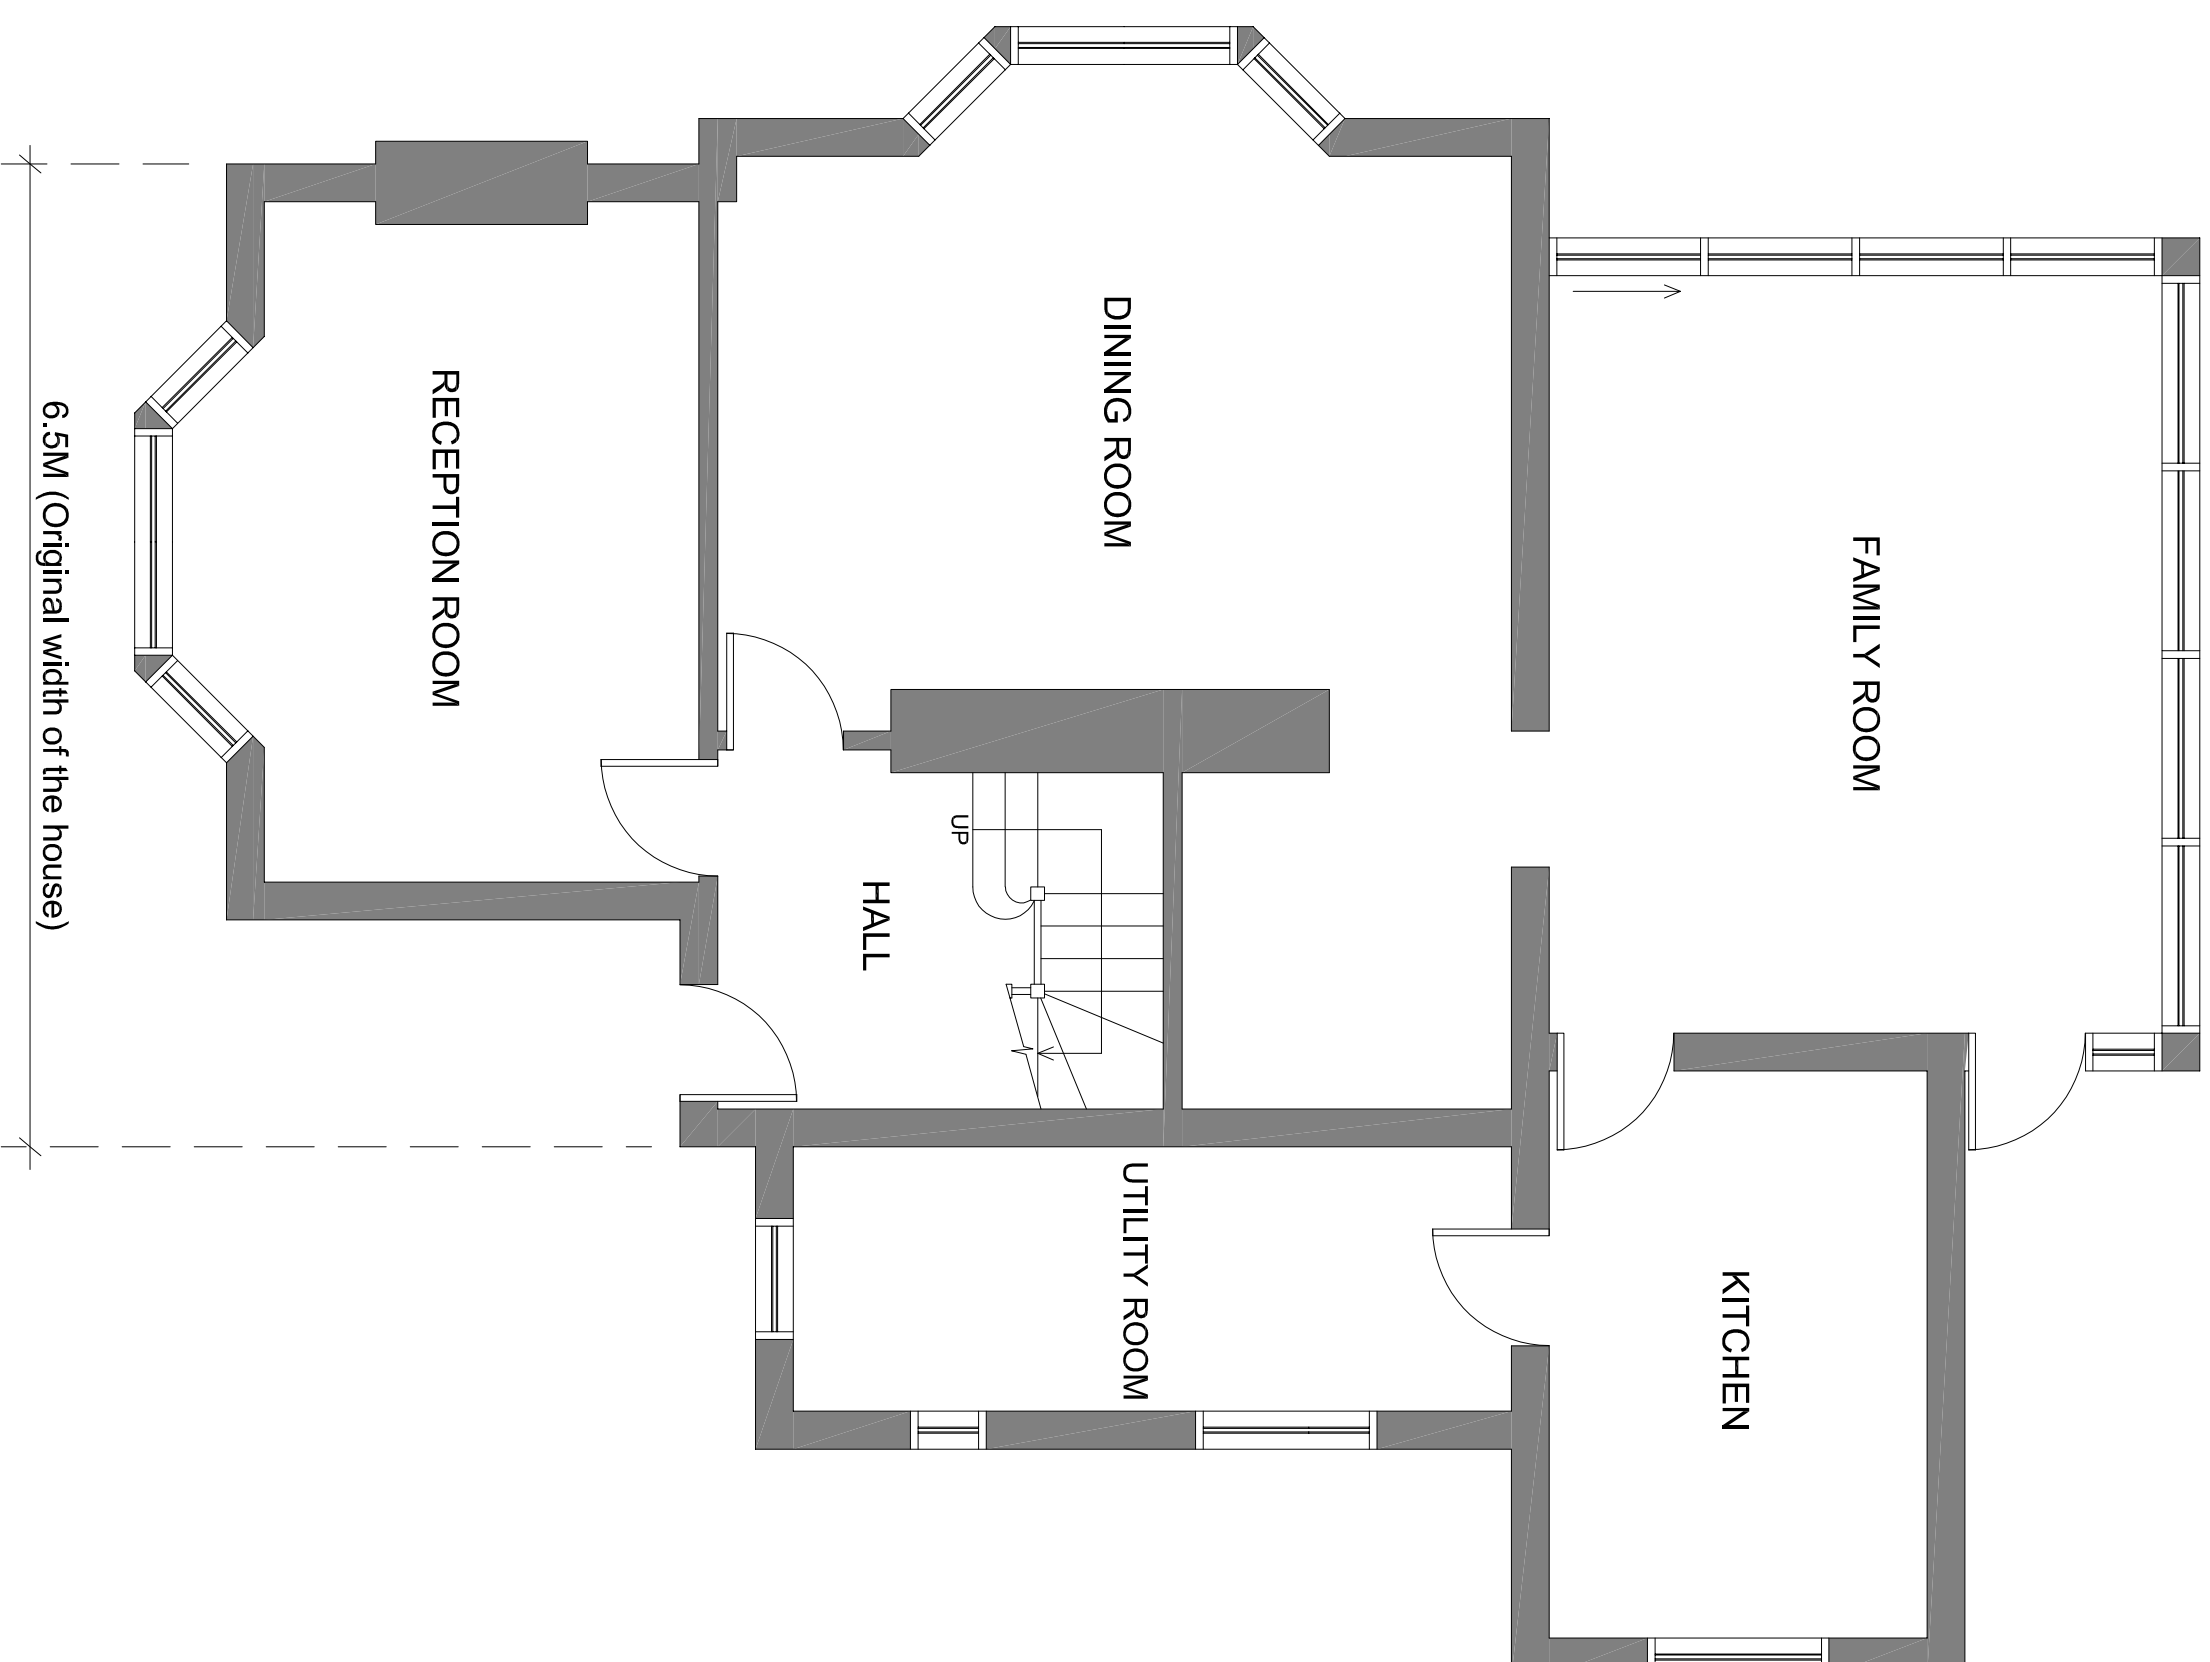

Island Cottage, The Island, West Drayton,  
UB7 0ES

STAGE  
PLANNING  
DOWNLOADER  
211/PP/001c