



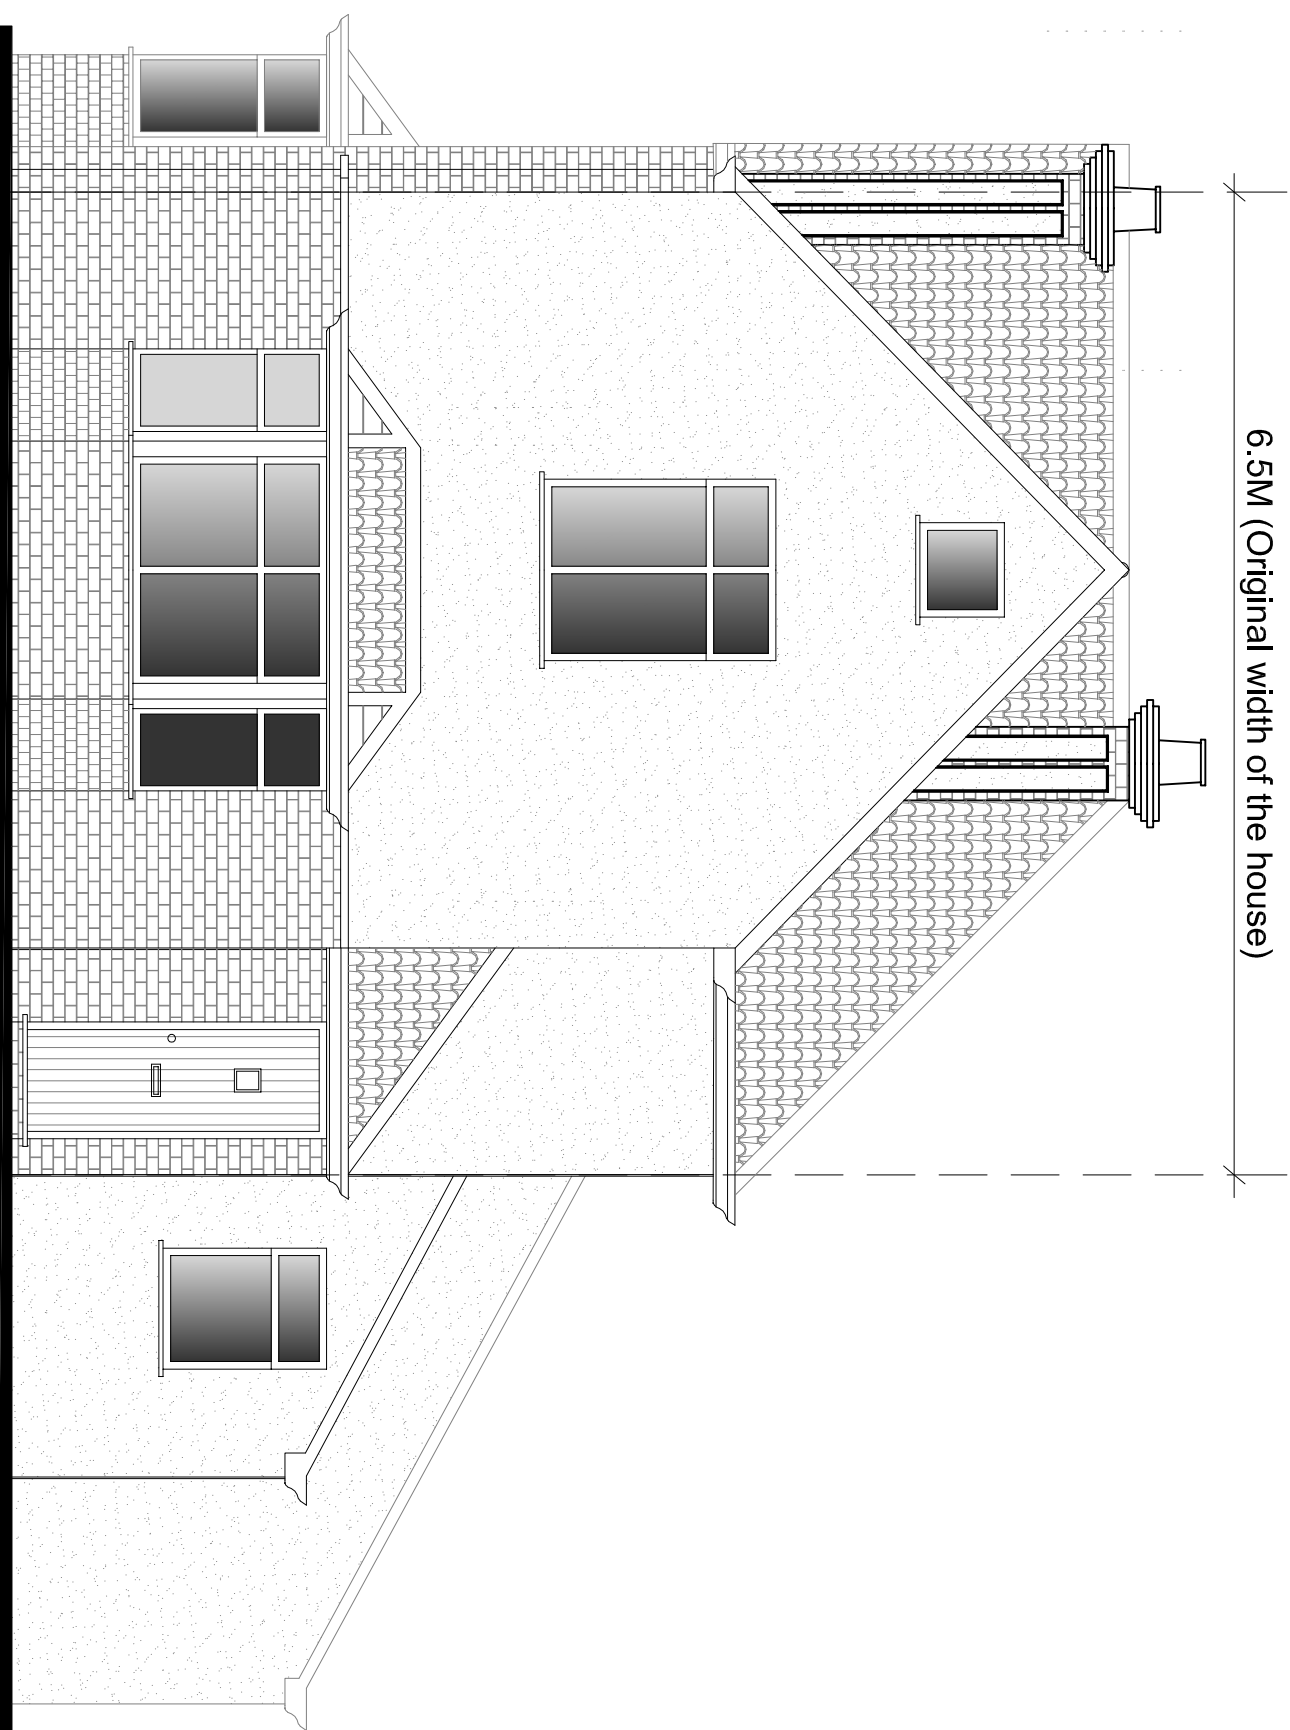

SCALE 1:50@A1

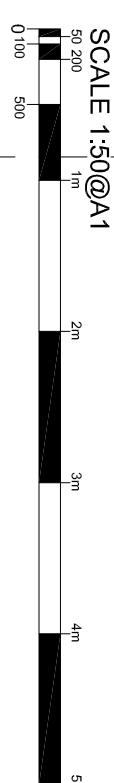

6.5M (Original width of the house)

RECEPTION ROOM

DINING ROOM


FAMILY ROOM

KITCHEN

UTILITY ROOM

HALL

UP

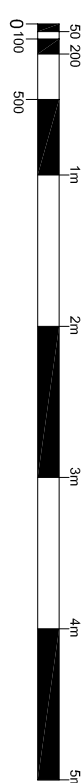

DOTS

Architectural Services Ltd

from survey to planning to construction