




KEY

- 1 BRIDLE ROAD
- 2 SITE BOUNDARY - 78 BRIDLE ROAD
- 3 EXISTING BUILDING
- 4 74 BRIDLE ROAD
- 5 80 BRIDLE ROAD - NOTE APPROVED EXTENSION - CONSTRUCTED APPROVAL IMPLEMENTED BY OWNERS

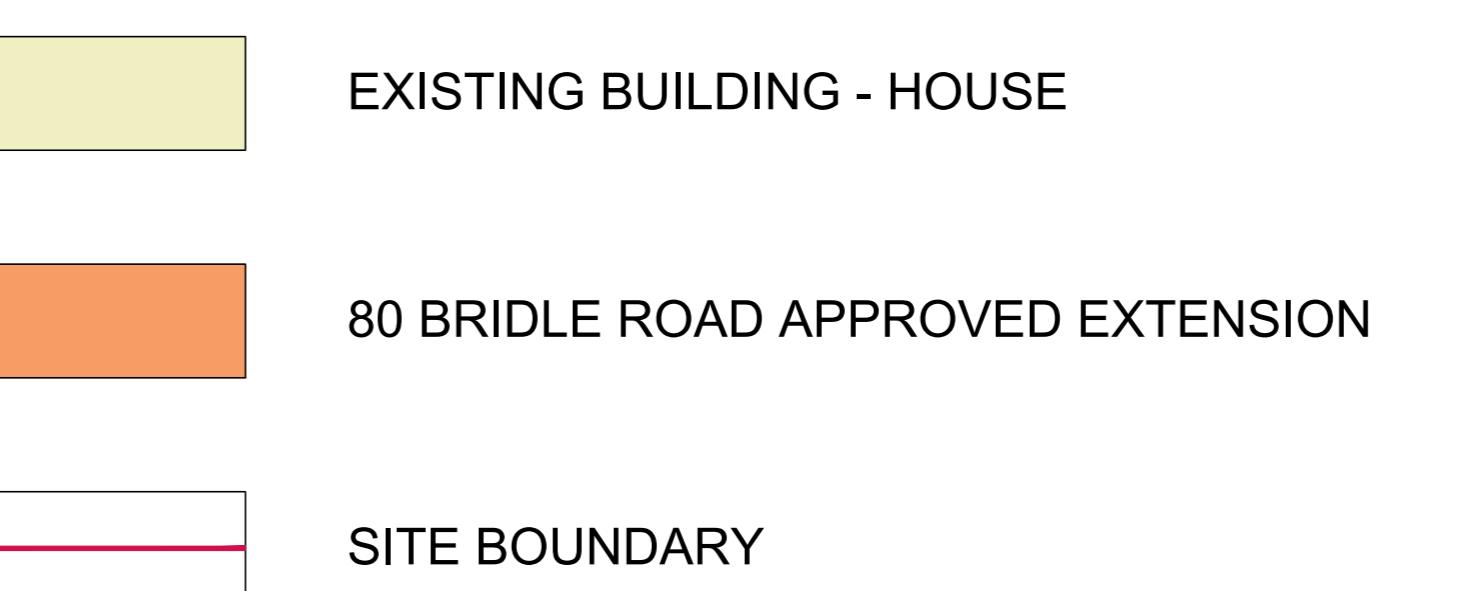

0 10 20
metres

SITE LOCATION PLAN - 78 BRIDLE ROAD
SCALE - 1 : 300

B	26 06 23	FINAL PLANNING COMMENTS
A	07 03 23	REVISED PLANNING APPLICATION
REV	DATE	DESCRIPTION

P	PAUL TREACY
	ARCHITECTS

PLANNING - STAGE 3

PROJECT	78 BRIDLE ROAD		
TITLE	SITE LOCATION PLAN		
CLIENT	KIERAN AND MAURA		
DRAWN BY	LH	CHECKED BY	APPROVED BY
	PT	PT	PT
SCALE (@ A1)	1:300	PROJECT NUMBER	06 09 22
	1:300	2020 - 0120	
DRAWING NUMBER	PTA - A - DR - 00 - 1010	REV	A