



01 - FRONT VIEW



02 - REAR VIEW




03 - SIDE VIEW


- Dimensions are not to be scaled from this drawing by contractors. The contractor is requested to check all dimensions before the work started.
- Report any discrepancies to the client or architect before undertaking the work described in the drawings.
- Dimensions are approximate site dimensions and are to be verified by the contractor on site before any fabrication/site works i.e foundations etc occur
- Contractor is responsible for all temporary propping to existing structure



04 - OS MAP

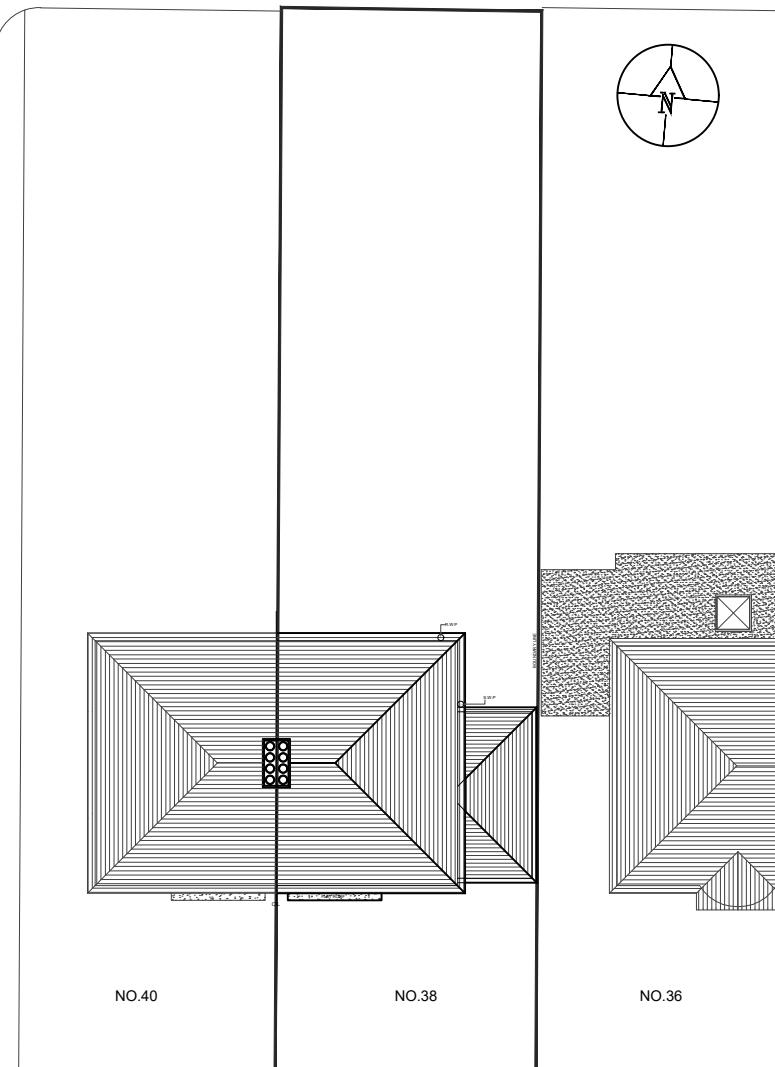

05 - EXISTING BLOCK PLAN

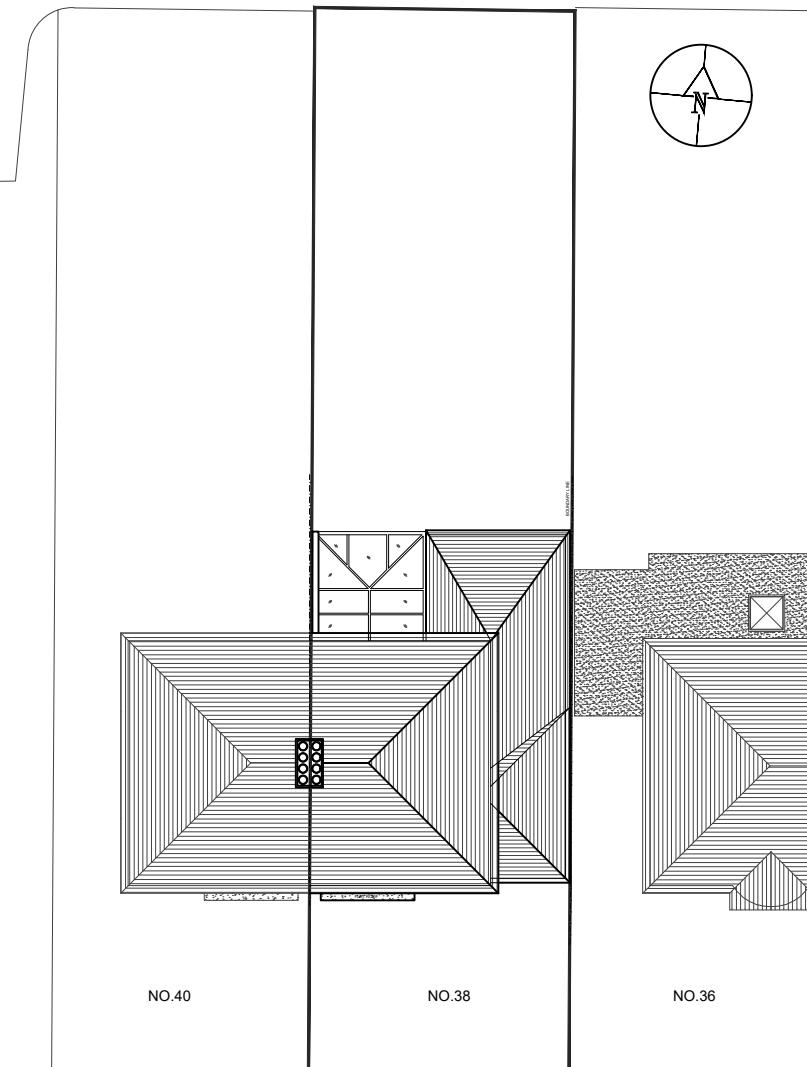

06 - PROPOSED BLOCK PLAN

DE ARCHITECTURAL CONSULT. LTD
M: 07869580774, 07883602259
E: design_endeavour@gmail.com

Project	38 CLAMMAS WAY, COWLEY, UXBRIDGE LONDON, UB8 3AN		
Title	OS MAP & BLOCK PLAN		
Scale as shown@A3	Drawn MU	Approved	Date SEP 22
Job No. DAG-102/22	Drawing No. PH-38CW-01	Rev.	-