


SITE LOCATION PLAN
AREA 2 HA
SCALE 1:1250 on A4
CENTRE COORDINATES: 510062, 189911

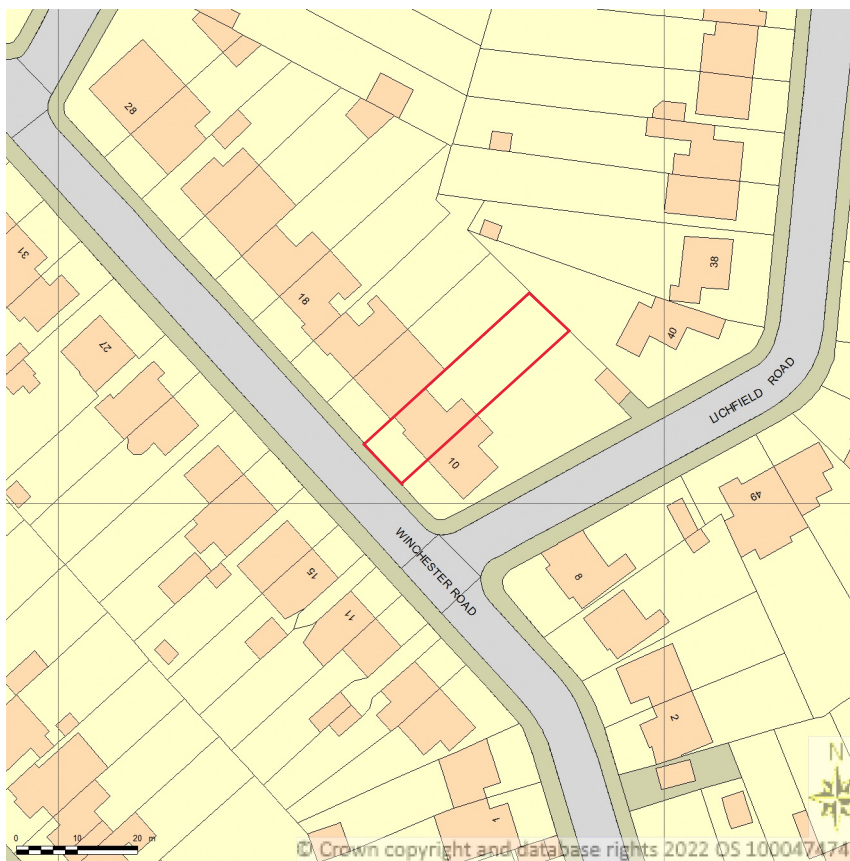

Supplied by Streetwise Maps Ltd
www.streetwise.net
Licence No: 100047474
05/07/2022 09:35

DRAWING No
SC 2201 / SP01