




Note: This Drawing is for planning purpose and should not be used for construction.
All dimensions should be confirmed on site and any deviation should be reported back to designer.

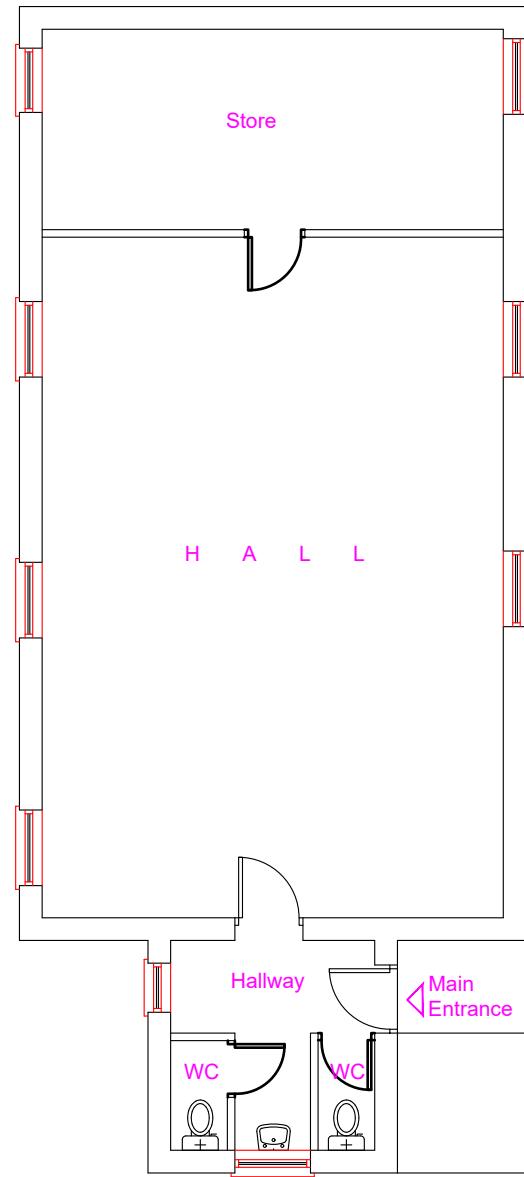


Existing Ground Floor Layout

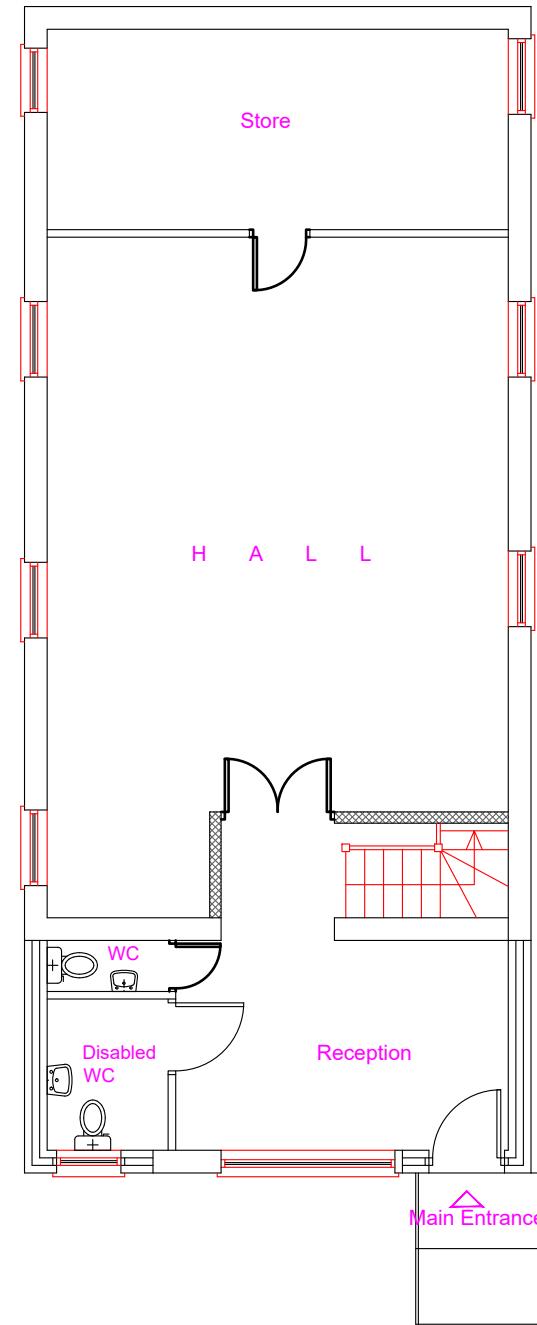

Proposed Ground Floor Layout

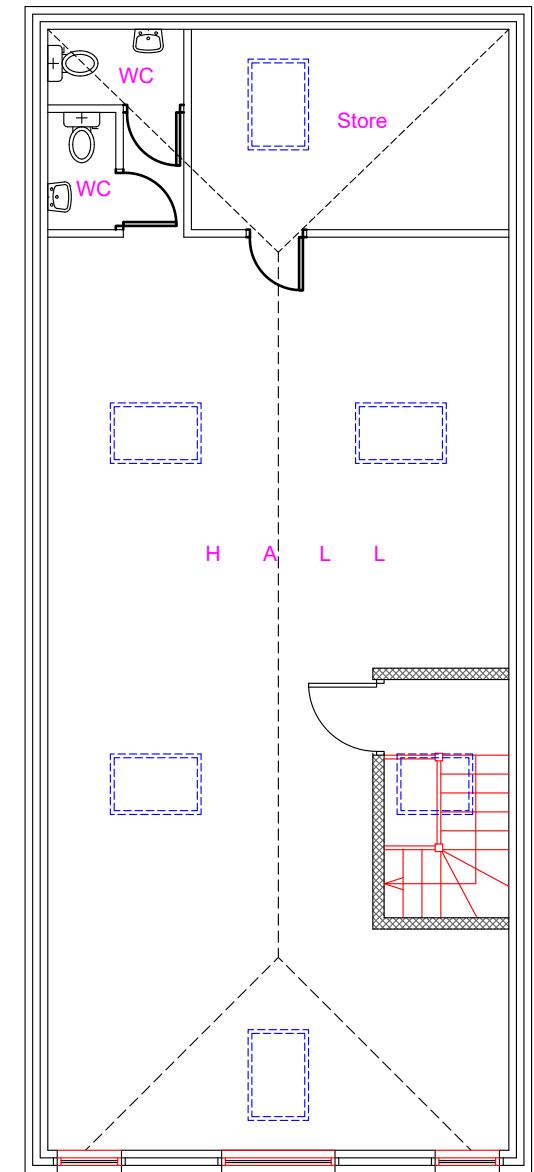

Proposed First Floor Layout

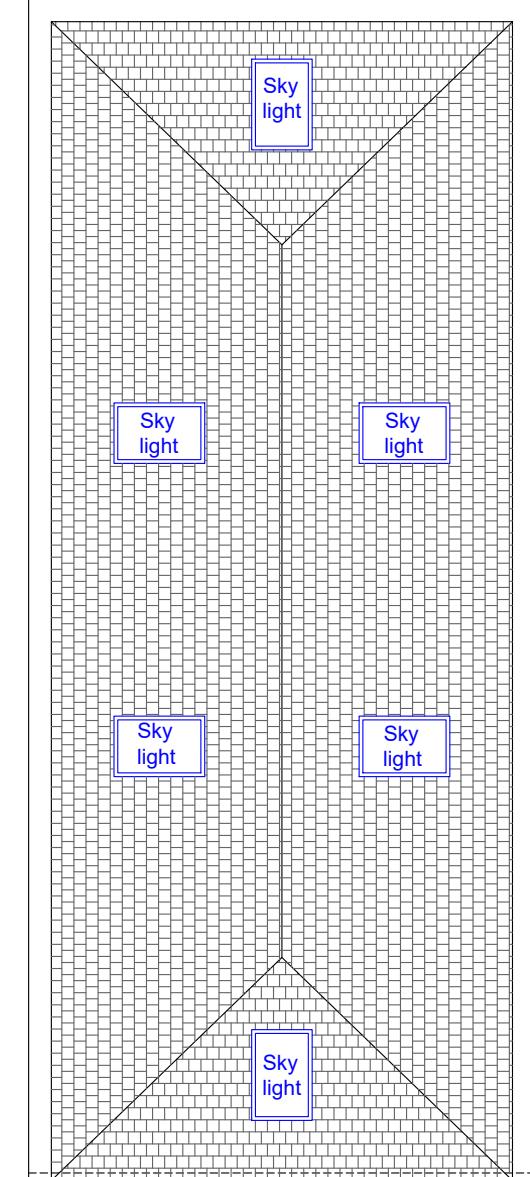

Proposed Roof Layout

Proposed Development: Ground floor part side extension and addition of first Floor	Site Address: 195 Pinner Road Northwood HA6 1DB	Revisions: <table border="1"> <tr> <th>Rev</th><th>Date</th><th>Description</th></tr> <tr> <td>A</td><td>04/09/2023</td><td></td></tr> <tr> <td></td><td></td><td></td></tr> <tr> <td></td><td></td><td></td></tr> <tr> <td></td><td></td><td></td></tr> </table>	Rev	Date	Description	A	04/09/2023											Drawing Description: Existing & Proposed Floor & Roof Layouts Drawing No: ART/2023/FF195PR/ELPL	Scale: 1:100 Paper Size: A3 Sheet No: 1 of 5	ART CONSULTANTS (UK) LTD 113 LONG LANE STANWELL TW19 7AL M:07960071377 E: ARTCONSULTANTSUK@GMAIL.COM
Rev	Date	Description																		
A	04/09/2023																			