



The proposed work will comply with Policy D12a of the London plan

Note: This Drawing is for planning purpose and should not be used for construction.  
All dimensions should be confirmed on site and any deviation should be reported back to designer.

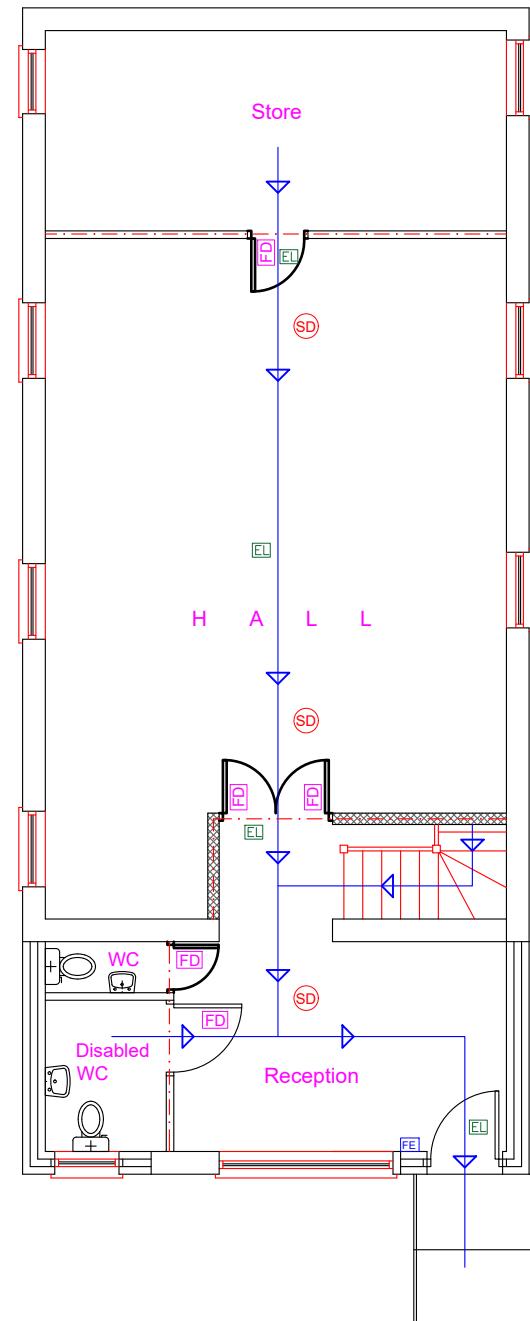

Proposed Ground Floor Layout

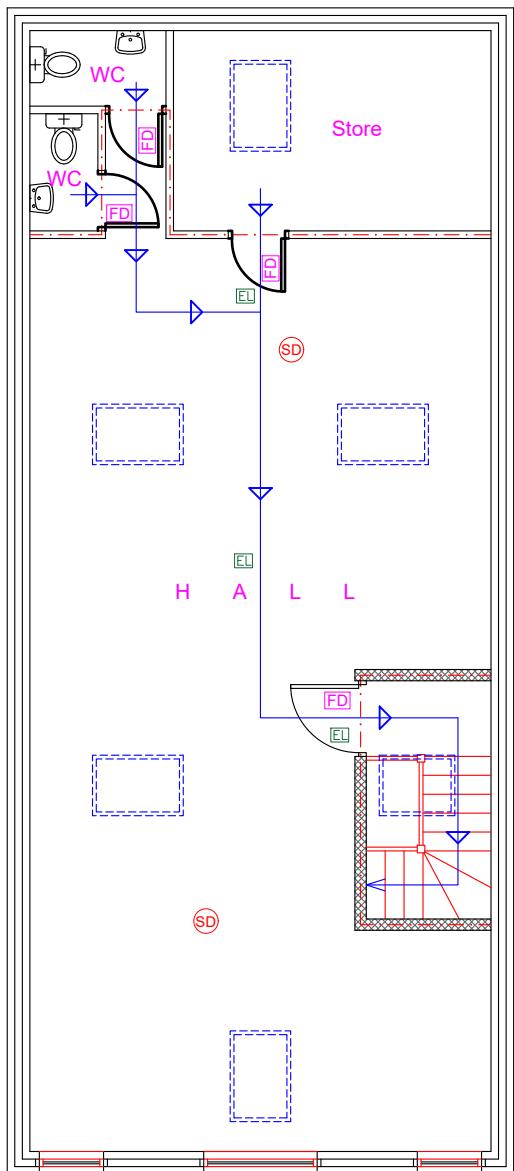

Proposed First Floor Layout

- Protected Escape route compliant with Building regulations Part B
- Wall compliant with BR Part B (30min Fire compliant)
- (SD) Interlinked Smoke Detector
- (FD) 30 Min Fire check door
- (EL) Emergency Light
- (FE) Fire Extinguisher

<b>Proposed Development:</b> Ground floor part side extension and addition of first Floor	<b>Site Address:</b> 195 Pinner Road Northwood HA6 1DB	<b>Revisions:</b> <table border="1" style="width: 100%; border-collapse: collapse;"> <tr> <th style="text-align: left;">Rev</th><th style="text-align: left;">Date</th><th style="text-align: left;">Description</th></tr> <tr> <td>A</td><td>04/09/2023</td><td></td></tr> <tr> <td></td><td></td><td></td></tr> <tr> <td></td><td></td><td></td></tr> <tr> <td></td><td></td><td></td></tr> <tr> <td></td><td></td><td></td></tr> </table>	Rev	Date	Description	A	04/09/2023														<b>Drawing Description:</b> Fire Safety Plans  <b>Drawing No:</b> ART/2023/FF195PR/FE	Scale: 1:50 Paper Size: A3 Sheet No: 4 of 5  	ART CONSULTANTS (UK) LTD 113 LONG LANE STANWELL TW19 7AL M:07960071377 E: ARTCONSULTANTSUK@GMAIL.COM
Rev	Date	Description																					
A	04/09/2023																						