




Existing View

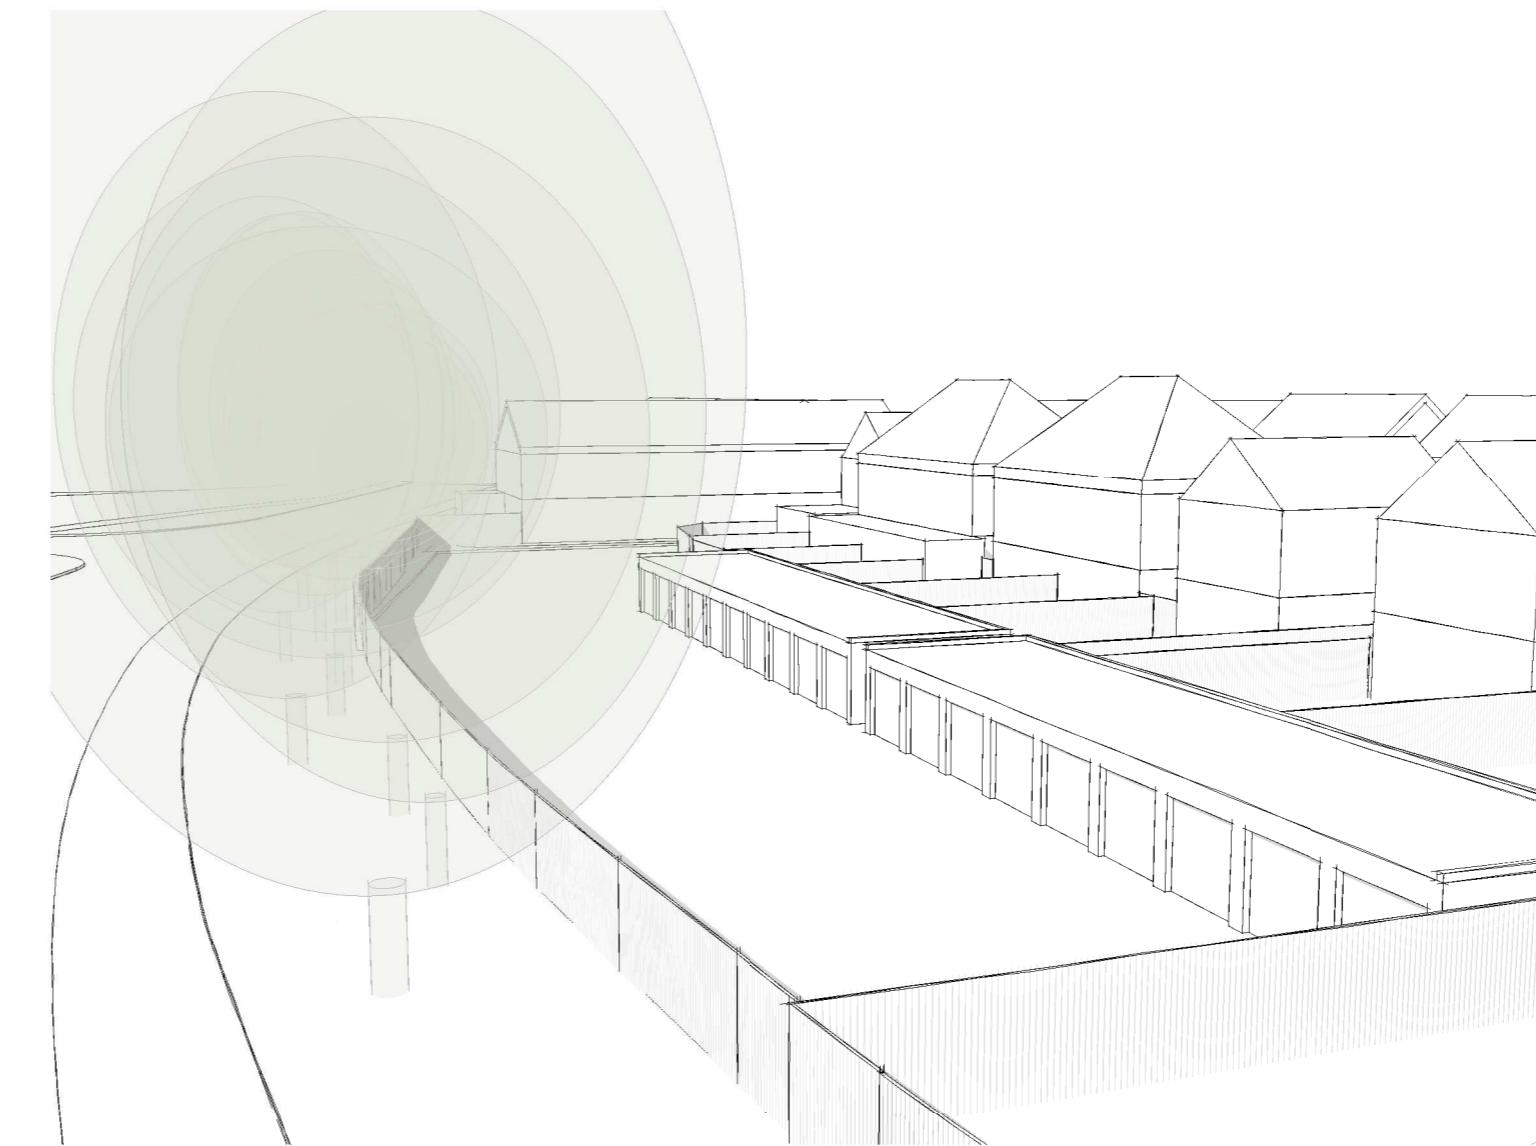

Existing Aerial View

METASHAPE | ARCHITECTS

STATUS
PLANNINGPROJECT
JOEL STREET HA4 2LNSHEET TITLE
EXISTING VIEWSSCALE
@ A2DATE
13/06/23DRAWN
JWREVIEWED
AGJOB NO.
2021-036SHEET NUMBER
140REVISION
P1