




Proposed Block Plan
1 : 500

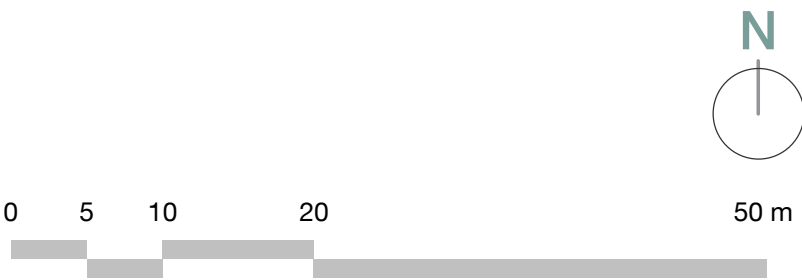

METASHAPE ARCHITECTS	
STATUS PLANNING	
PROJECT JOEL STREET HA4 2LN	
SHEET TITLE PROPOSED BLOCK PLAN	
SCALE 1 : 500 @ A1	DATE 13/06/23
DRAWN JW	REVIEWED AG
JOB NO. 2021-036	
SHEET NUMBER 200	REVISION P3