
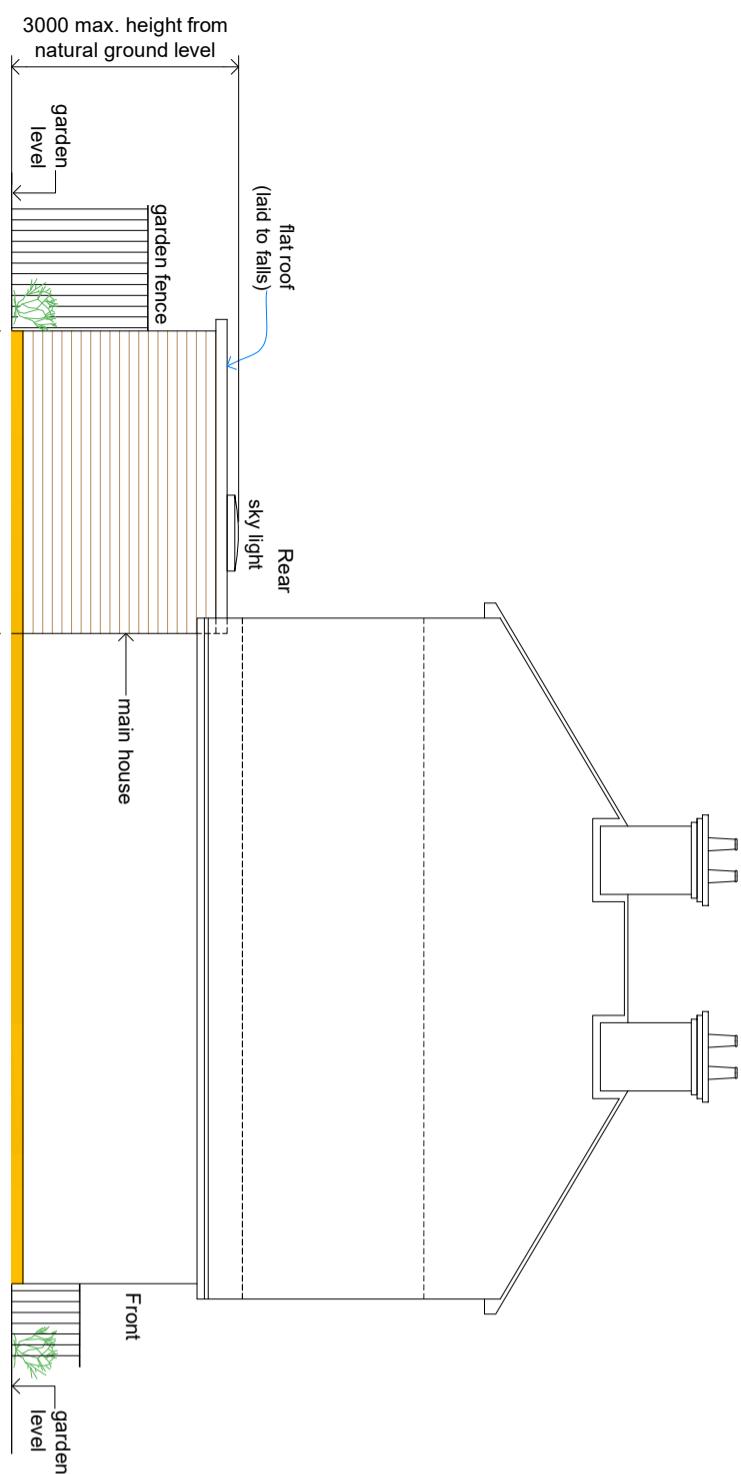


NOTES
CONTRACTORS MUST VERIFY ALL DIMENSIONS ON SITE BEFORE
COMMENCING ANY WORK OR SHOP DRAWINGS
DO NOT SCALE FROM THIS DRAWING
RE ATRA COPYRIGHT

Notes:

1. Do not scale this drawing
2. All dimensions to be verified on site and any discrepancy reported to the client
3. This drawing to be read in conjunction with all relevant drawings

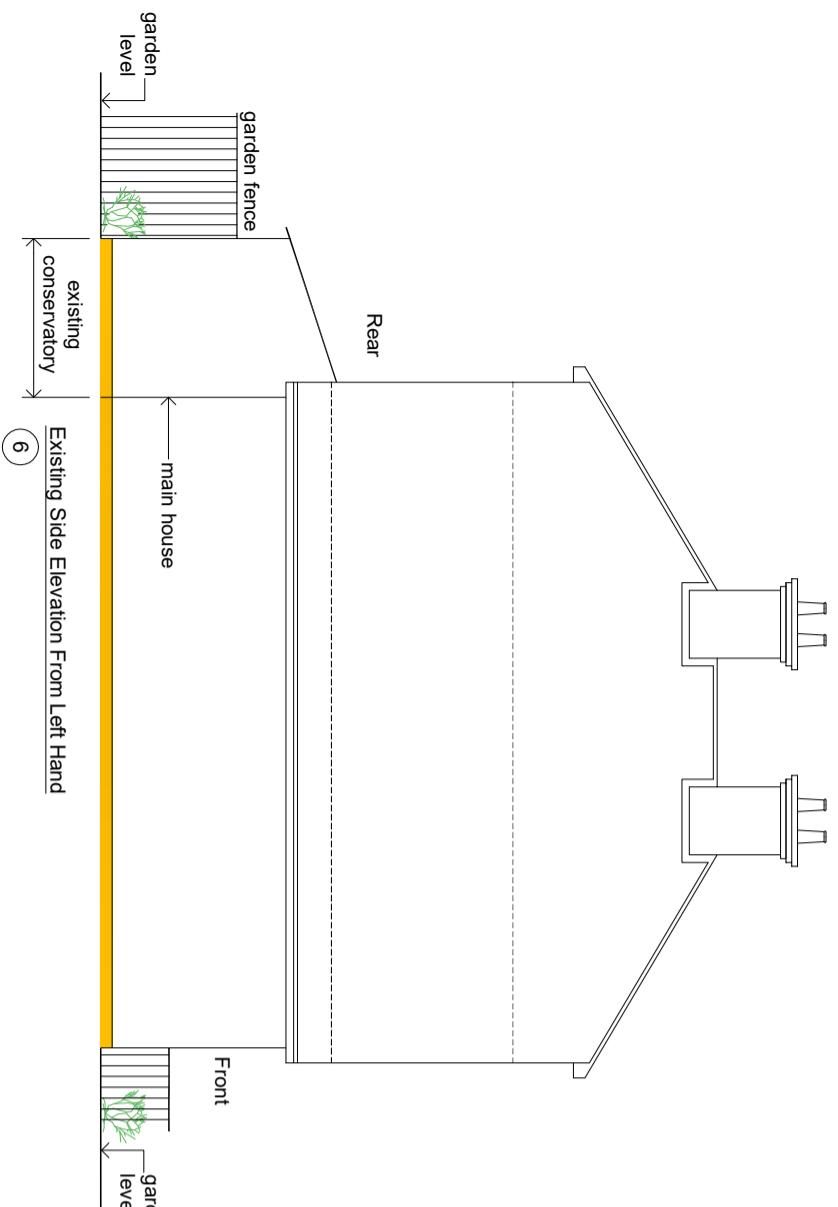

**Proposed Single Storey
Rear Extension**

PROJECT		CLIENT	
A	Planning Issue	01.10.22	RS
REV	AMENDMENT	DATE	CHKO
Scale Bar			
0	1m	2m	3m

all rainwater guttering, down pipes
locations to be confirmed by architect
& not to encroach neighbors property

client/builder to liaise with
local water board for any new works
on or within the public sewer or drain runs
and obtain approval from the local authority
prior to commencement of any works