

NOTES

CONTRACTORS MUST VERIFY ALL DIMENSIONS ON SITE BEFORE COMMENCING ANY WORK ON SHOP DRAWINGS

DO NOT SCALE FROM THIS DRAWING

RS ATPA COPYRIGHT


Notes:

- 1. Do not scale this drawing
- 2. All dimensions to be verified on site and any discrepancy reported to the client
- 3. This drawing to be read in conjunction with all relevant drawings

	A	Planning Issue	01.10.22	RS
REV	AMENDMENT		DATE	CHNO

SCALE	DRAWN BY	CHECKED	DATE
1:250 @ A1	RS	RS	01.10.22
1:500 @ A3			
DRAWING NUMBER		REVISION	
2022 - 109 - 04		A	

CLIENT	Mindaugas Bruzniskas
PROJECT	6 Hardinge Close Uxbridge - Middlesex UB8 3BZ
DRAWING TITLE	Block Plan Sheet 4

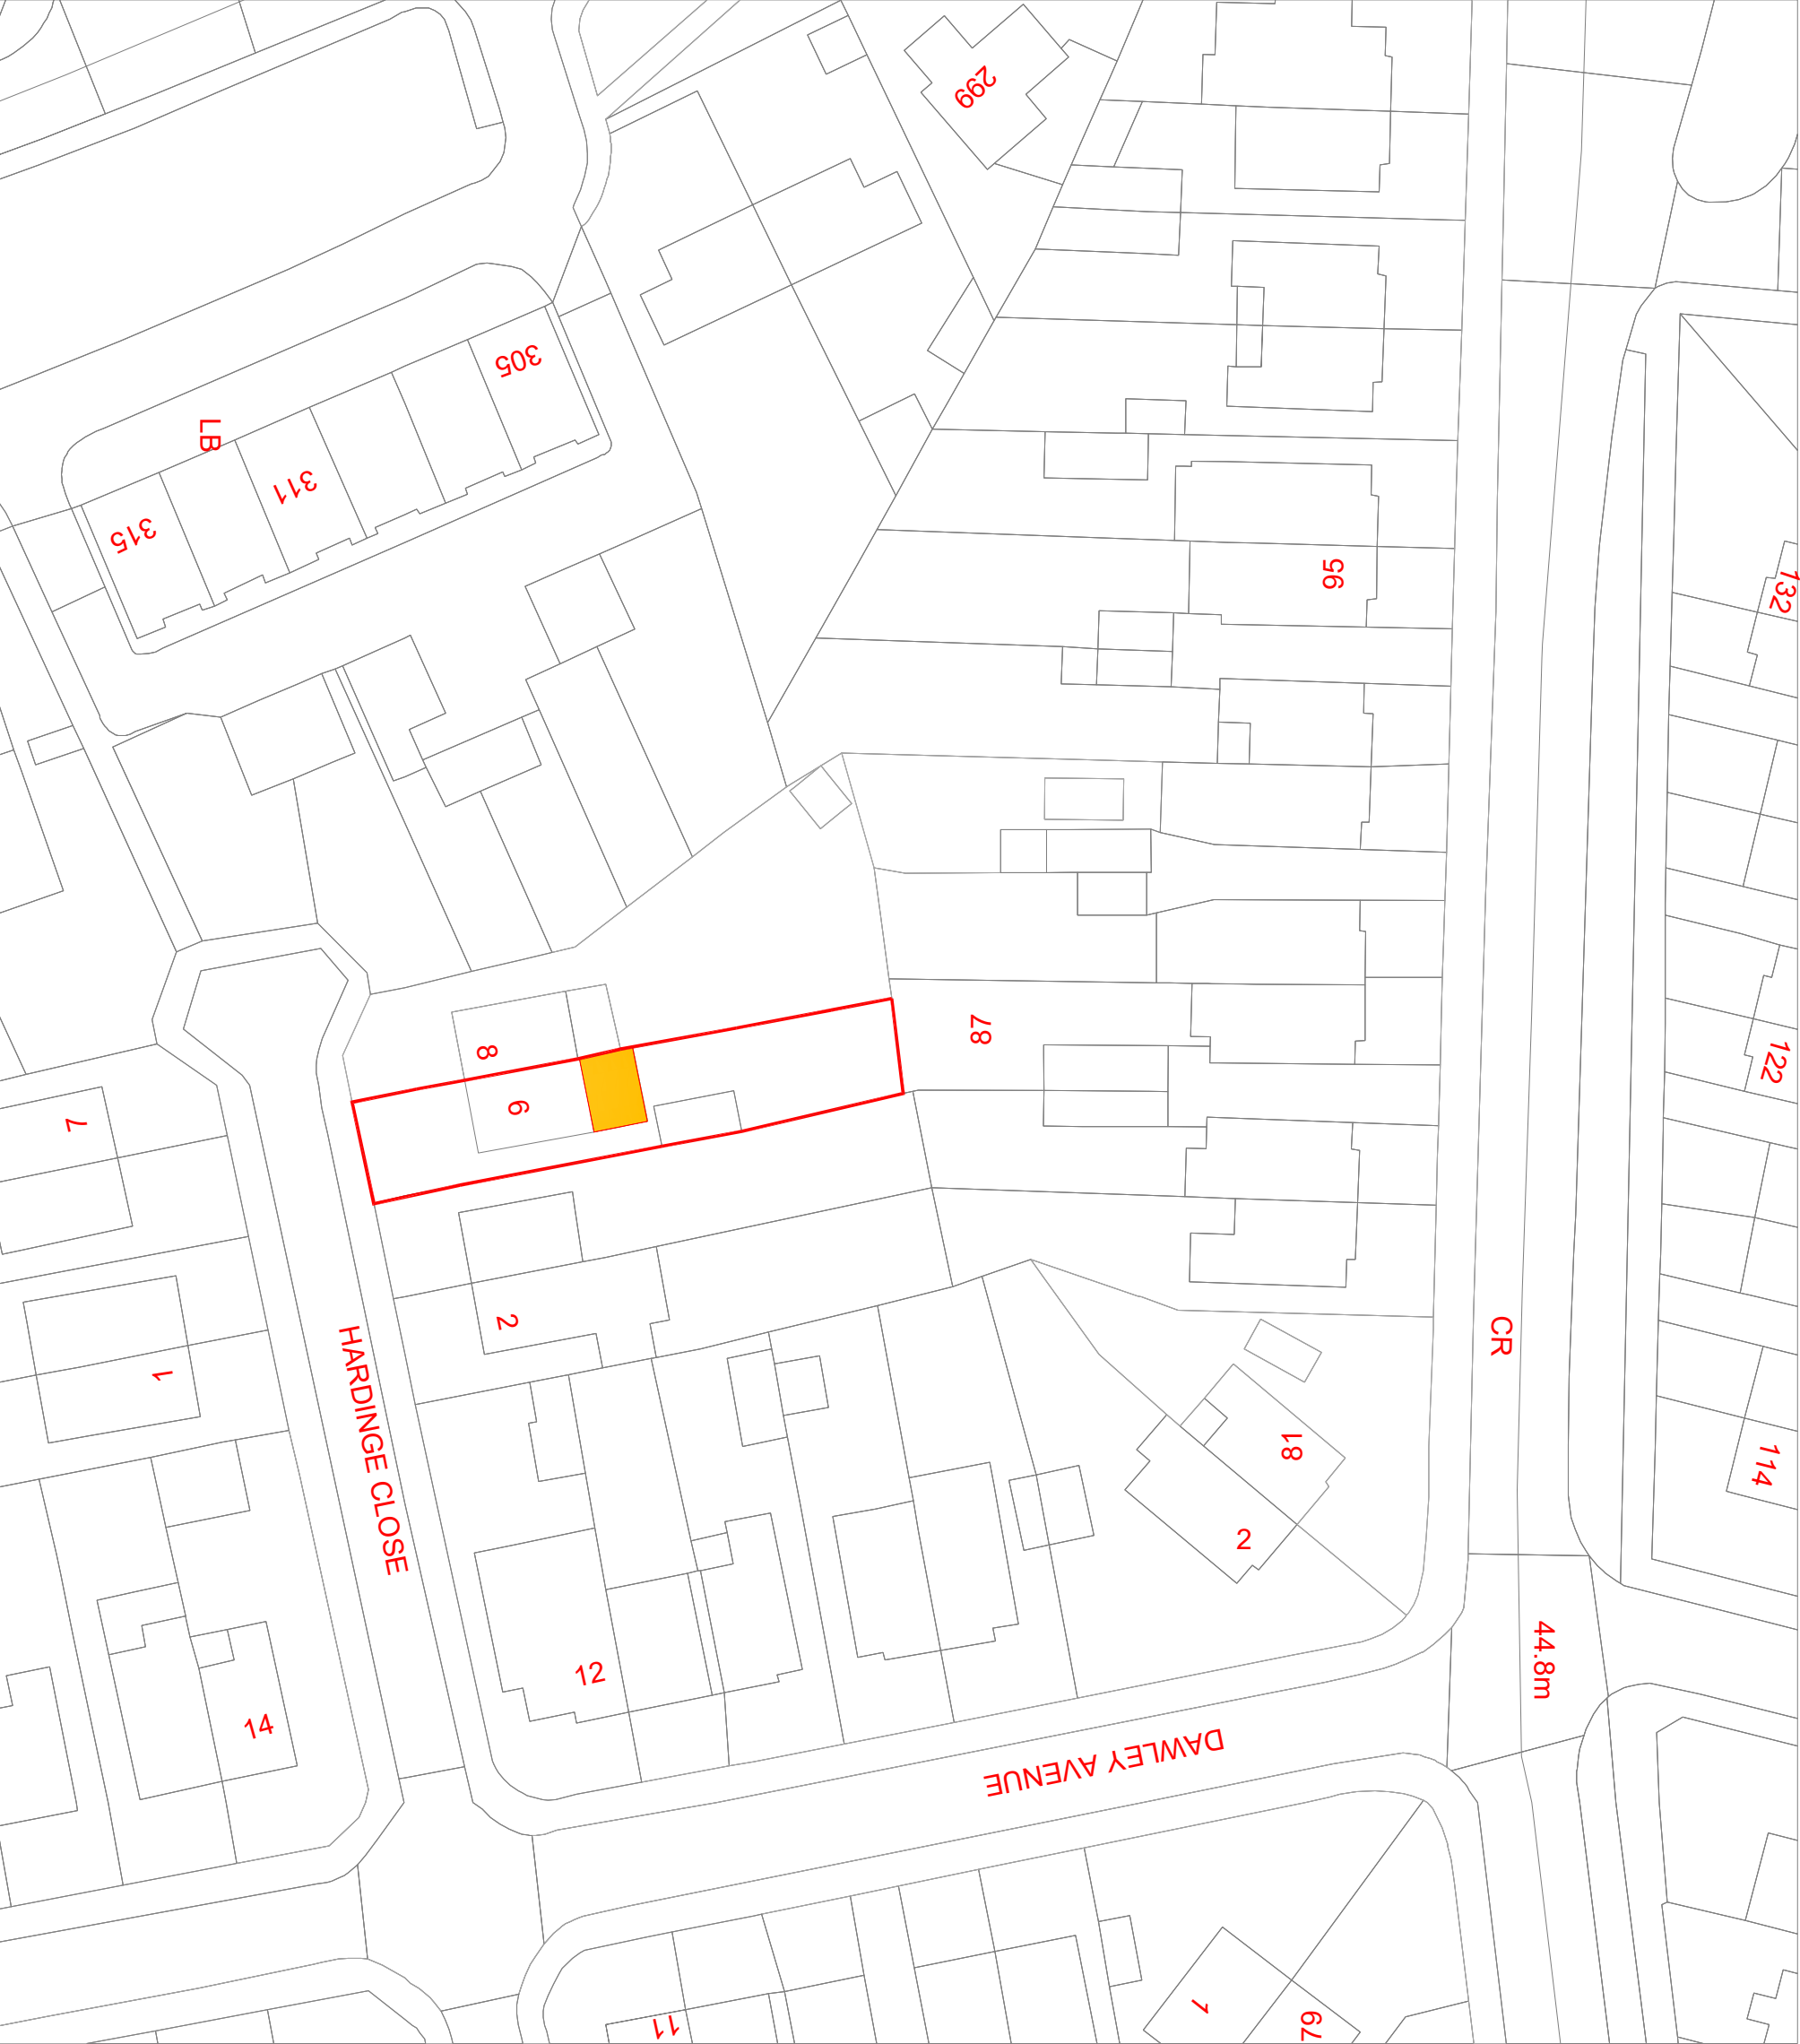

ReQuestAPlan
Map number: TQRQM22276181547002
Title: 6 HARDINGE CLOSE - UXBRIDGE



DRAWING STATUS

Planning Issue