



EXISTING GROUND FLOOR

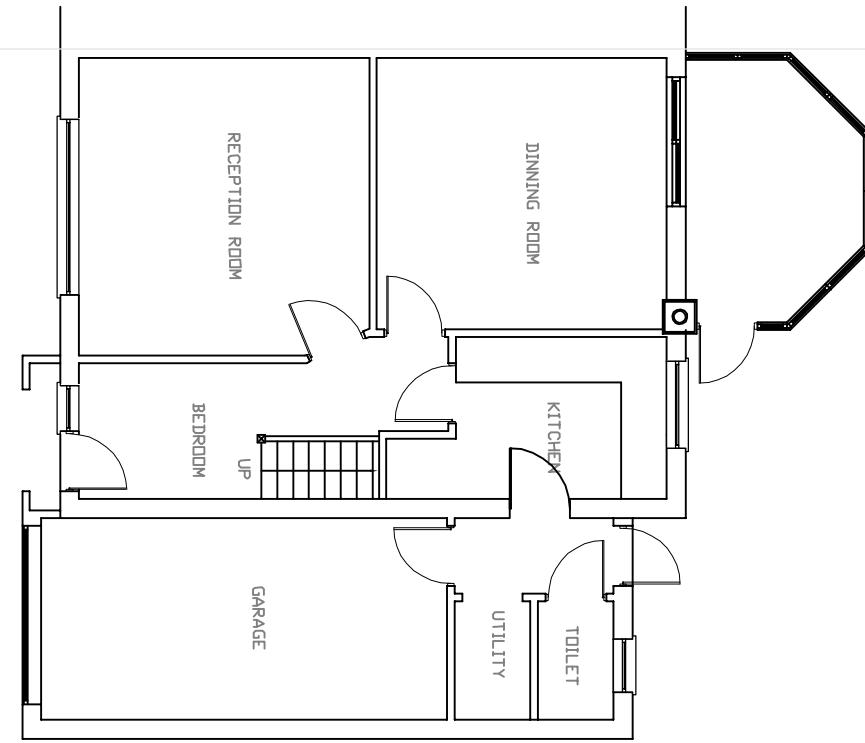

PROPOSED GROUND FLOOR

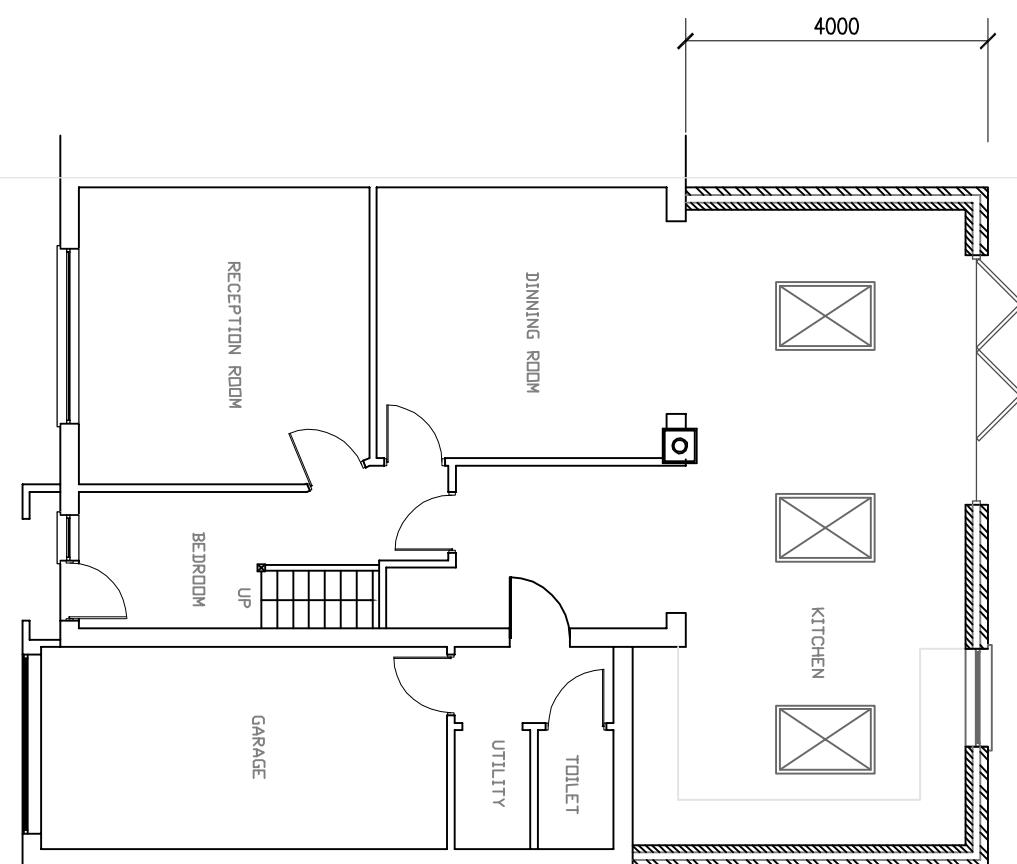

NOTES:

1. This drawing is to be read in conjunction with all relevant Architects and Engineers drawings
2. Only figured dimensions are to be used for construction
3. All dimensions are to be verified on site prior to work commencing
4. All temporary works are the responsibility of the contractor

Copyright ©

J.BALASINGAM
CHARTERED BUILDING ENGINEER
TEL: 07500043858
E-MAIL: jegatheebanb@yahoo.com

PROJECT : 19 The Grove Ickenham UB10 8QH.	TITLE : PROPOSED SINGLE STOREY REAR AND SIDE EXTENSION	DRAWN BY : B.J DESIGNED BY : B.J	CLIENT : MR.G. MANOJRAJ DRAWN BY : B.J DESIGNED BY : B.J	REVISION : A DRAWING NO : B1/2022/069/2 SCALE : 1:100
				ORG.SIZE : A3