


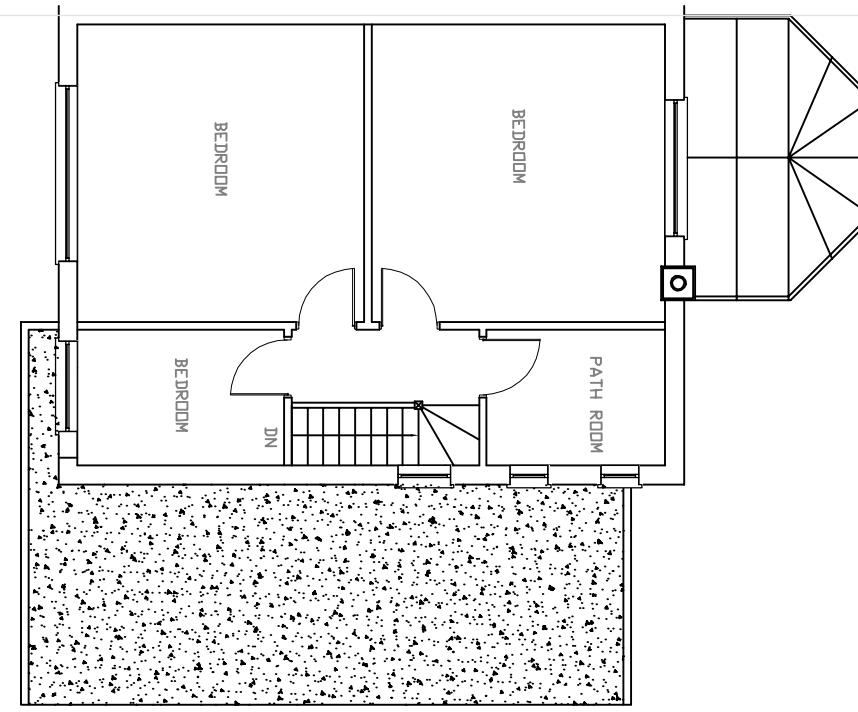

SCALE BAR

EXISTING FIRST FLOOR




NOTES:

1. This drawing is to be read in conjunction with all relevant Architects and Engineers drawings
2. Only figured dimensions are to be used for construction
3. All dimensions are to be verified on site prior to work commencing
4. All temporary works are the responsibility of the contractor

Copyright ©

J.BALASINGAM
CHARTERED BUILDING ENGINEER
TEL: 07500043888
E-MAIL: jegatheebanb@yahoo.com

PROPOSED FIRST FLOOR

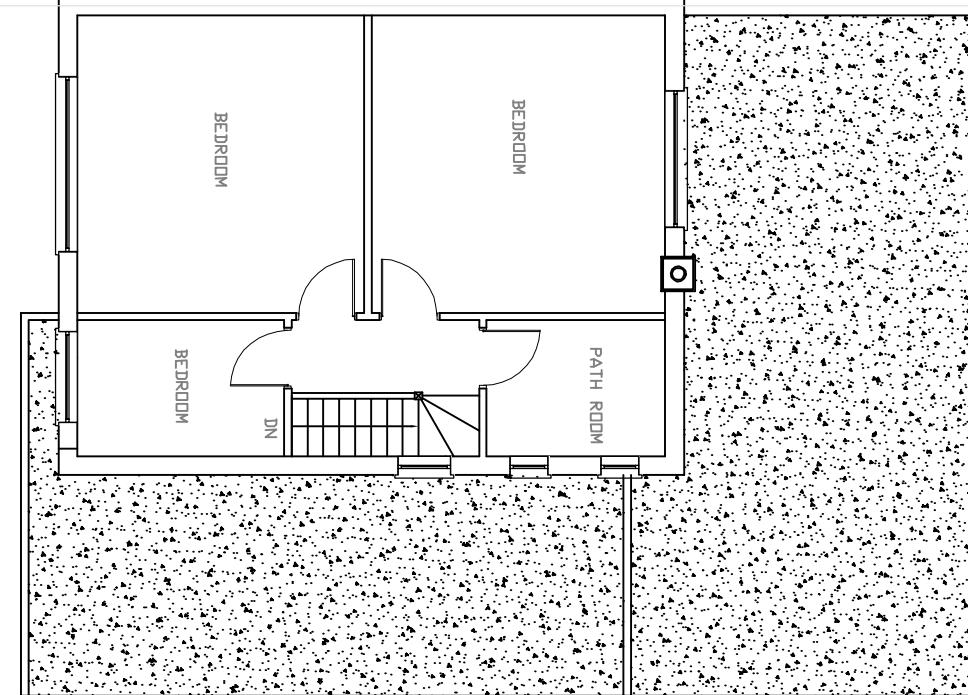

PROJECT : 19 The Grove Ickenham UB10 8QH.		CLIENT : MR.G. MANORAJ	DRAWN BY : B.J DESIGNED BY : B.J	REVISION : A DATE : 07/10/2022 ORG.SIZE : A3
TITLE : PROPOSED SINGLE STOREY REAR AND SIDE EXTENSION		DRAWING NO : BJ/2022/069/3	SCALE : 1:100	