



EXISTING SIDE ELEVATION

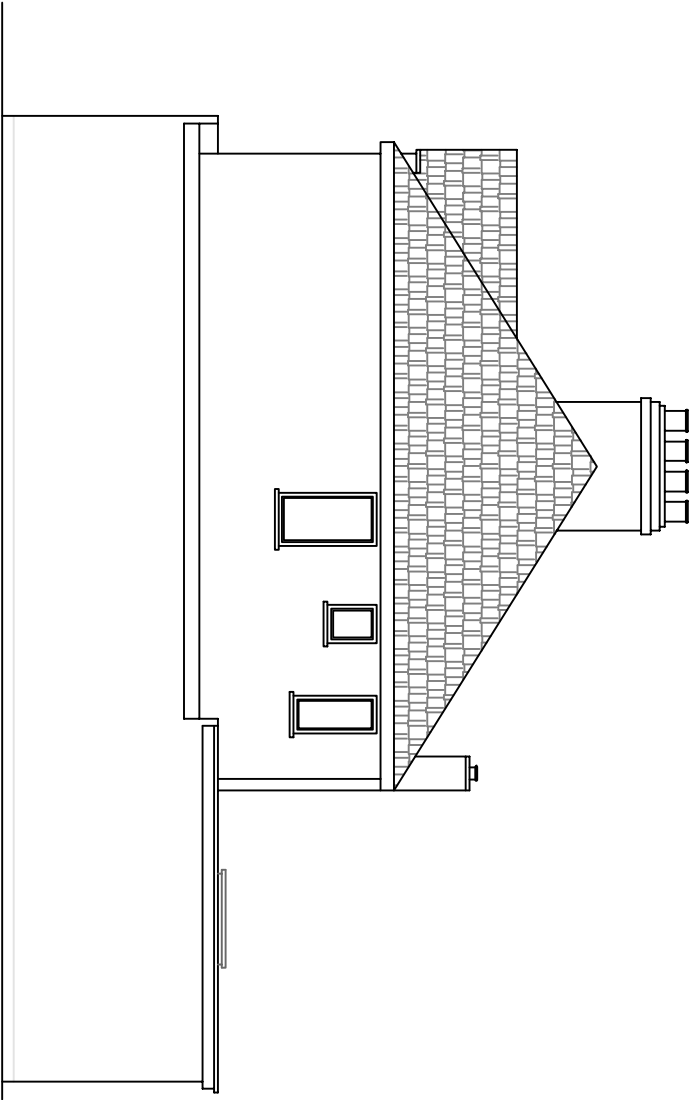

PROPOSED SIDE ELEVATION

NOTES:

1. This drawing is to be read in conjunction with all relevant Architects and Engineers drawings
2. Only figured dimensions are to be used for construction
3. All dimensions are to be verified on site prior to work commencing
4. All temporary works are the responsibility of the contractor

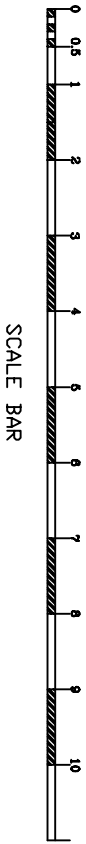

Copyright ©



J.BALASINGAM
CHARTERED BUILDING ENGINEER
TEL: 07500043858
E-MAIL: jechotheebanb@yahoo.com

CLIENT :

MR.G. MANORAJ

DRAWN BY : B.J

REVISION :A

DESIGNED BY : B.J

PROJECT :

19 The Grove
Ickenham
UB10 8QH.

TITLE :

PROPOSED SINGLE STOREY
REAR AND SIDE EXTENSION

DRAWING NO : BJ/2022/069/6

SCALE : 1:100

DATE : 07/10/2022

ORG.SIZE : A3