



SCALE BAR

EXISTING FIRST FLOOR

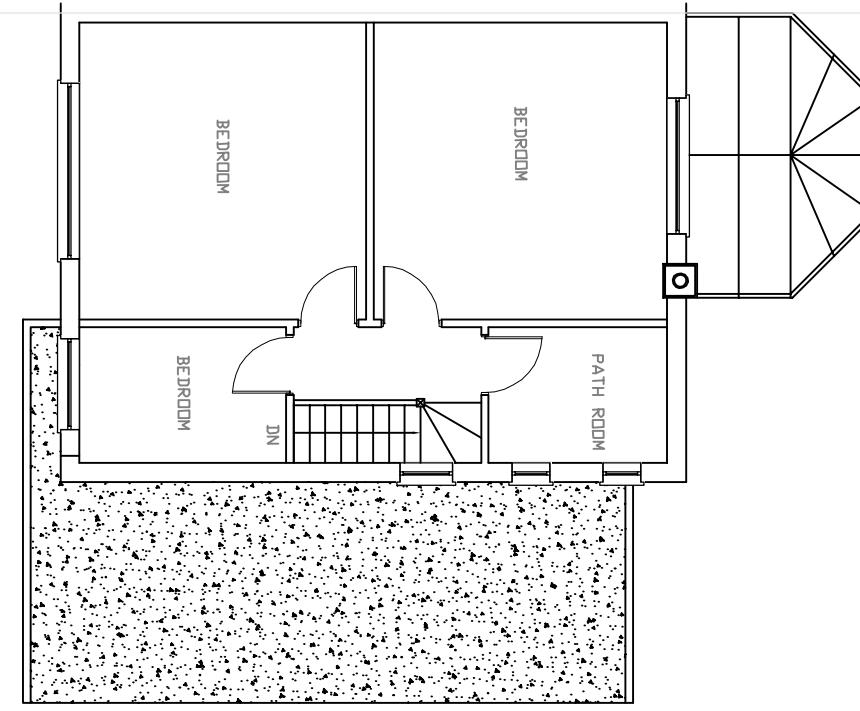

PROPOSED FIRST FLOOR

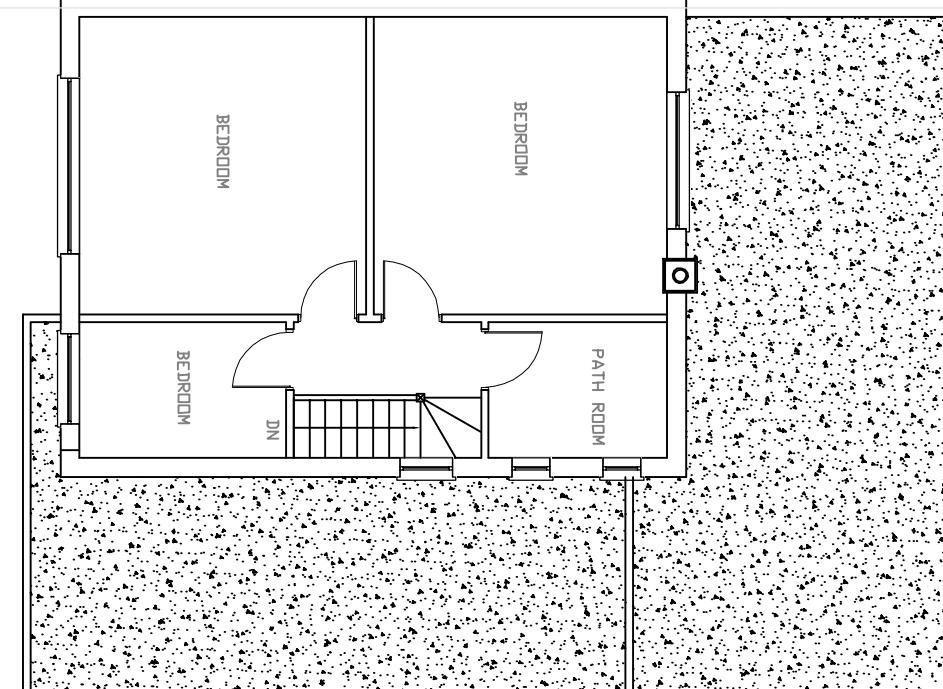

NOTES:

1. This drawing is to be read in conjunction with all relevant Architects and Engineers drawings
2. Only figured dimensions are to be used for construction
3. All dimensions are to be verified on site prior to work commencing
4. All temporary works are the responsibility of the contractor

Copyright ©

J.BALASINGAM
CHARTERED BUILDING ENGINEER
TEL: 07500043858
E-MAIL: jegatheebanb@yahoo.com

PROJECT : 19 The Grove Ickenham UB10 8QH.	CLIENT : MR.G. MANDRAW	DRAWN BY : B.J DESIGNED BY : B.J	REVISION : B
TITLE : PROPOSED SINGLE STOREY REAR AND SIDE EXTENSION	DRAWING NO : BJ/2022/069/3	SCALE : 1:100	ORG.SIZE : A3