



EXISTING SIDE ELEVATION

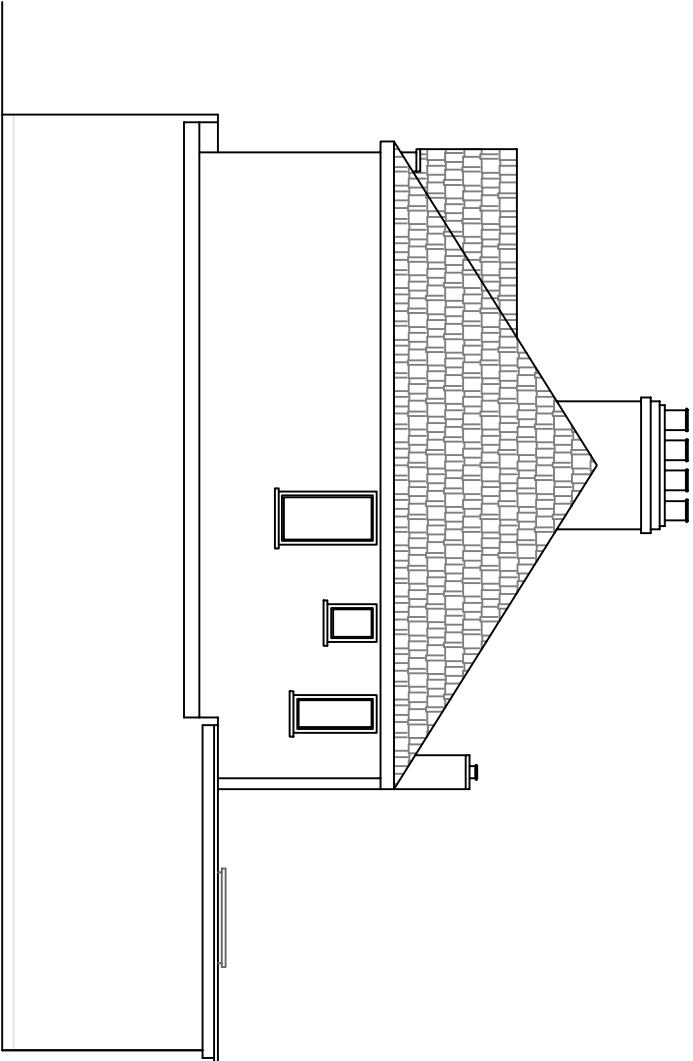

PROPOSED SIDE ELEVATION

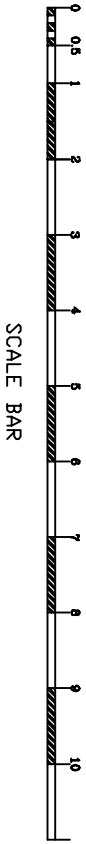

- NOTES:
1. This drawing is to be read in conjunction with all relevant Architects and Engineers drawings
 2. Only figured dimensions are to be used for construction
 3. All dimensions are to be verified on site prior to work commencing
 4. All temporary works are the responsibility of the contractor

Copyright ©



J.BALASINGAM
CHARTERED BUILDING ENGINEER
TEL: 07500043858
E-MAIL: jegaetheebanb@yahoo.com

CLIENT :
MR.G. MANORAJ

TITLE :
PROPOSED SINGLE STOREY
REAR AND SIDE EXTENSION

DRAWN BY : B.J
DESIGNED BY : B.J

REVISION :B

DRAWING NO : BJ/2022/069/6
DATE : 22/12/2022

SCALE : 1:100
ORG.SIZE : A3