


GREATER LONDON

BOROUGH OF HILLINGDON

Scale 1/1250

0 10m

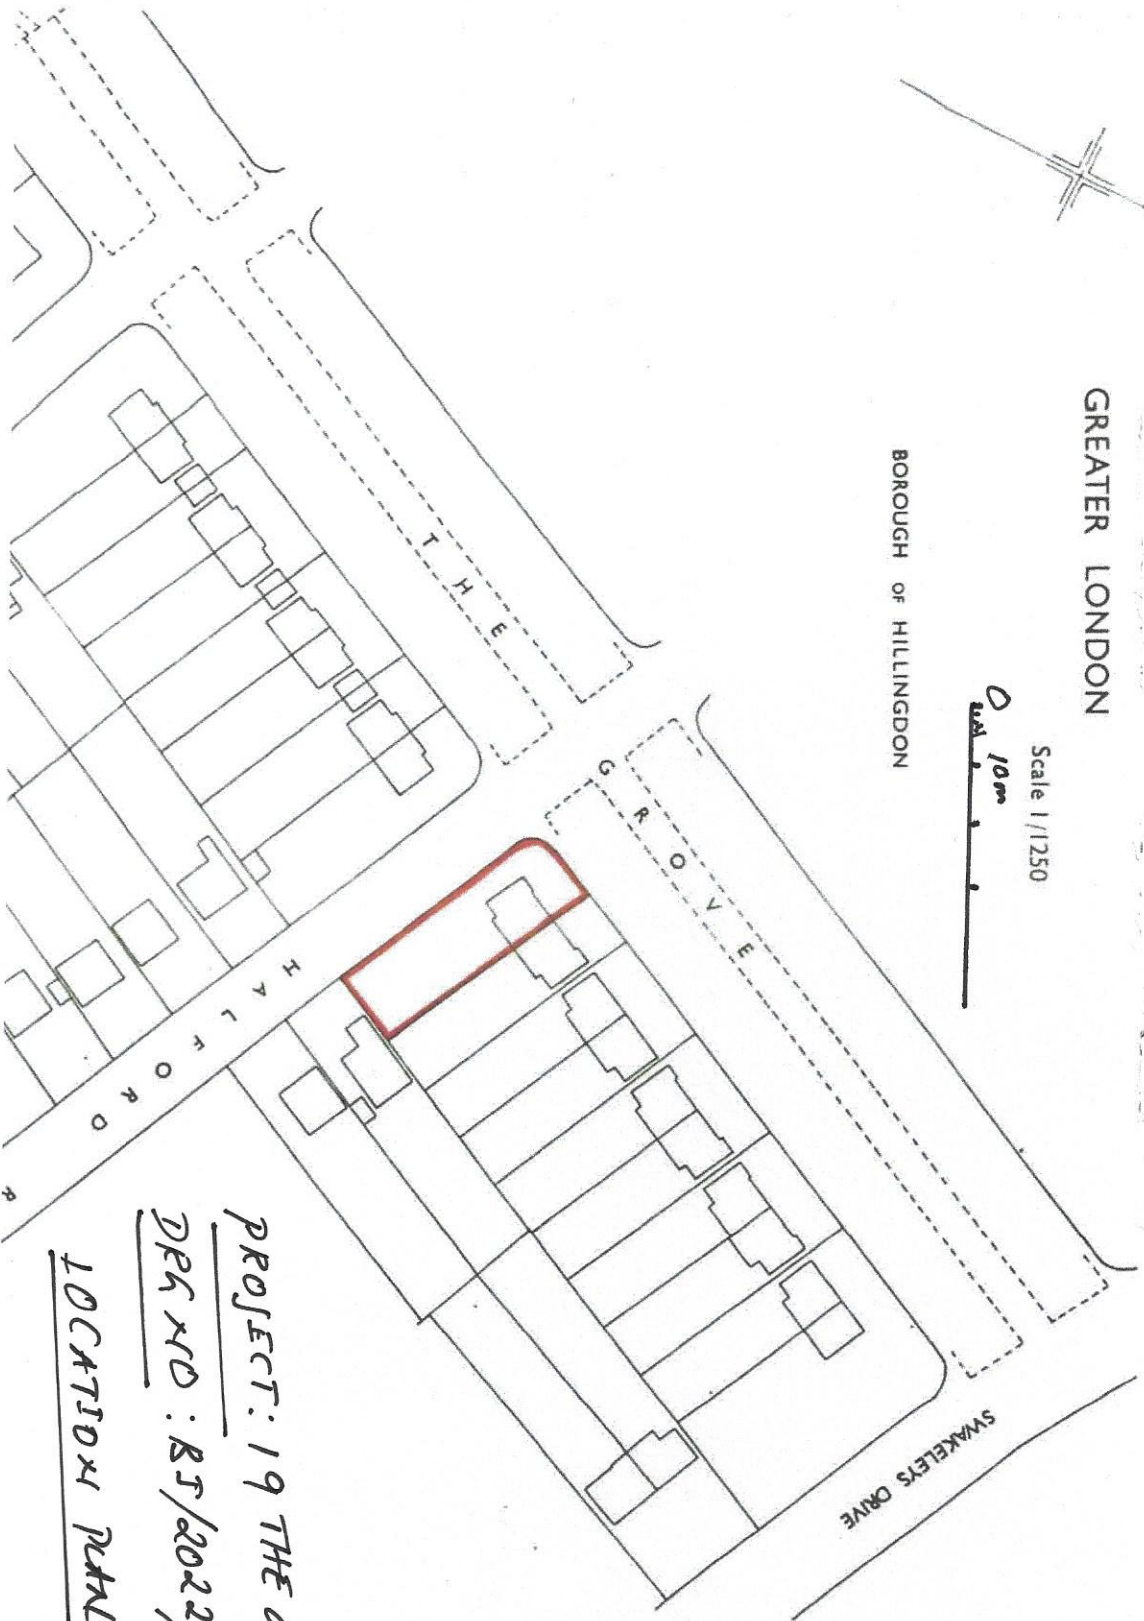

PROJECT: 19 THE GROVE,  
DP4 NO: 85/2022/069/1.  
LOCATION PLAN.