



EXISTING GROUND FLOOR

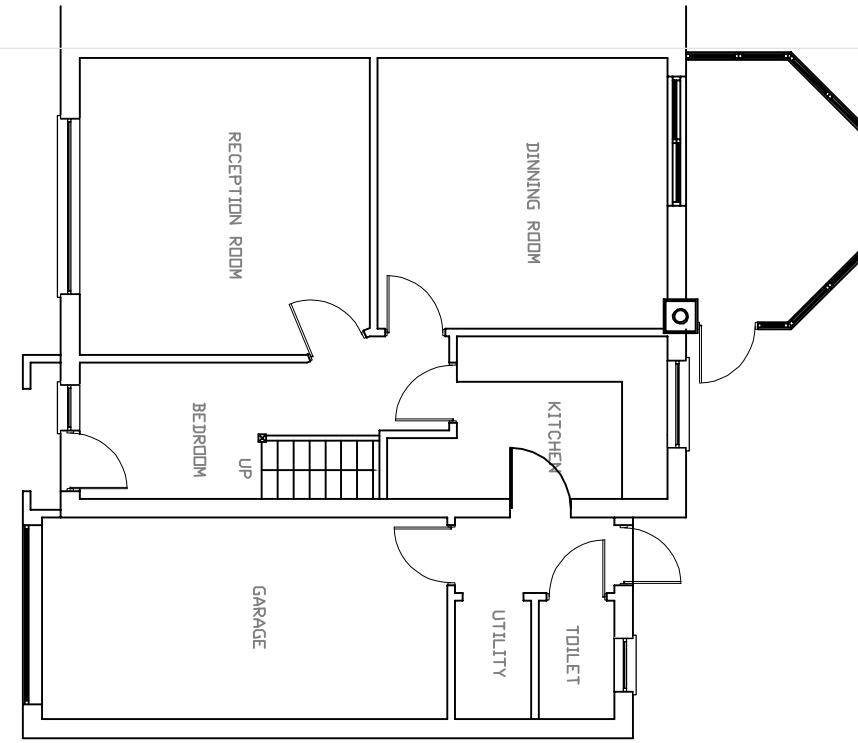

PROPOSED GROUND FLOOR

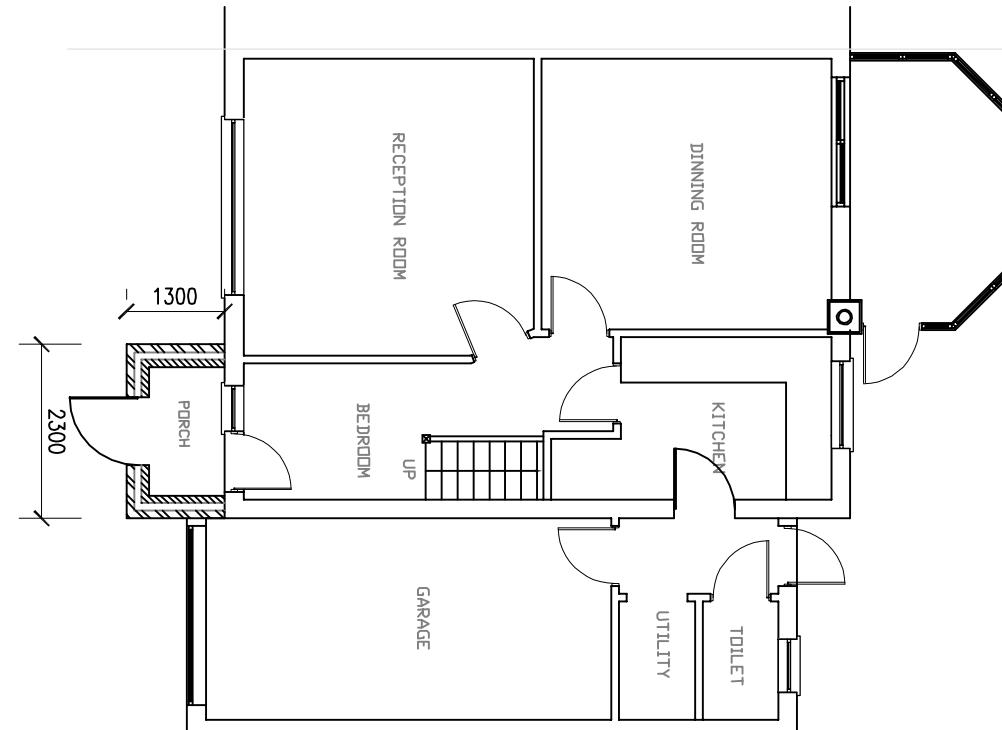

NOTES:

1. This drawing is to be read in conjunction with all relevant Architects and Engineers drawings
2. Only figured dimensions are to be used for construction
3. All dimensions are to be verified on site prior to work commencing
4. All temporary works are the responsibility of the contractor

Copyright ©

  
**J.BALASINGAM**  
 CHARTERED BUILDING ENGINEER  
 TEL: 07500043888  
 E-MAIL: jegatheebanb@yahoo.com

PROJECT : 19 The Grove Ickenham UB10 8QH.	CLIENT : MR.G. MANOJ	DRAWN BY : B.J	REVISION A
		DESIGNED BY : B.J	
	TITLE : SINGLE STOREY FRONT	DRAWING NO : BJ/2022/069/2	SCALE : 1:100
		DATE : 07/10/2022	ORG.SIZE : A3