



SCALE BAR

EXISTING FIRST FLOOR

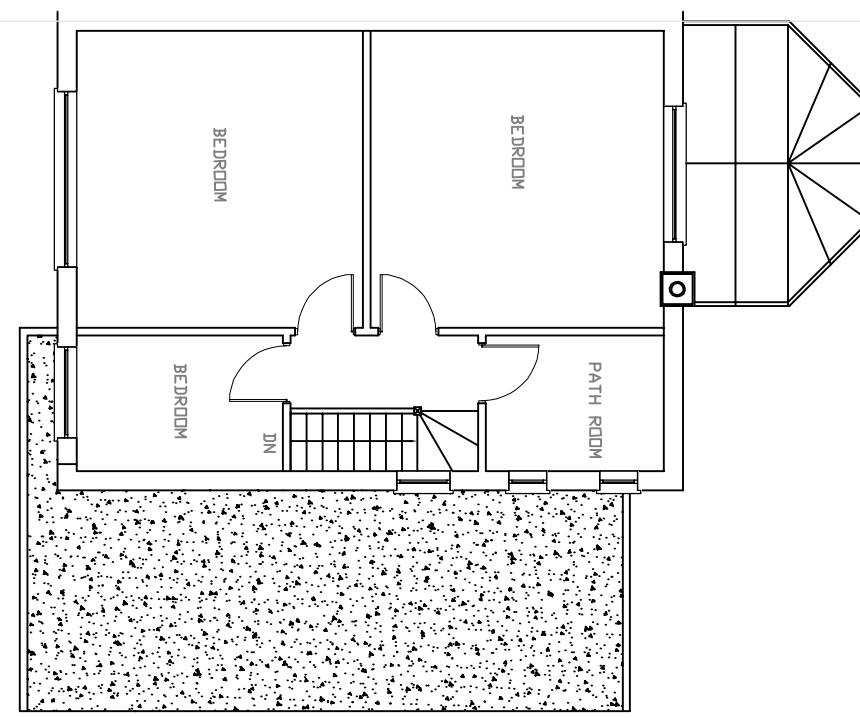

PROPOSED FIRST FLOOR

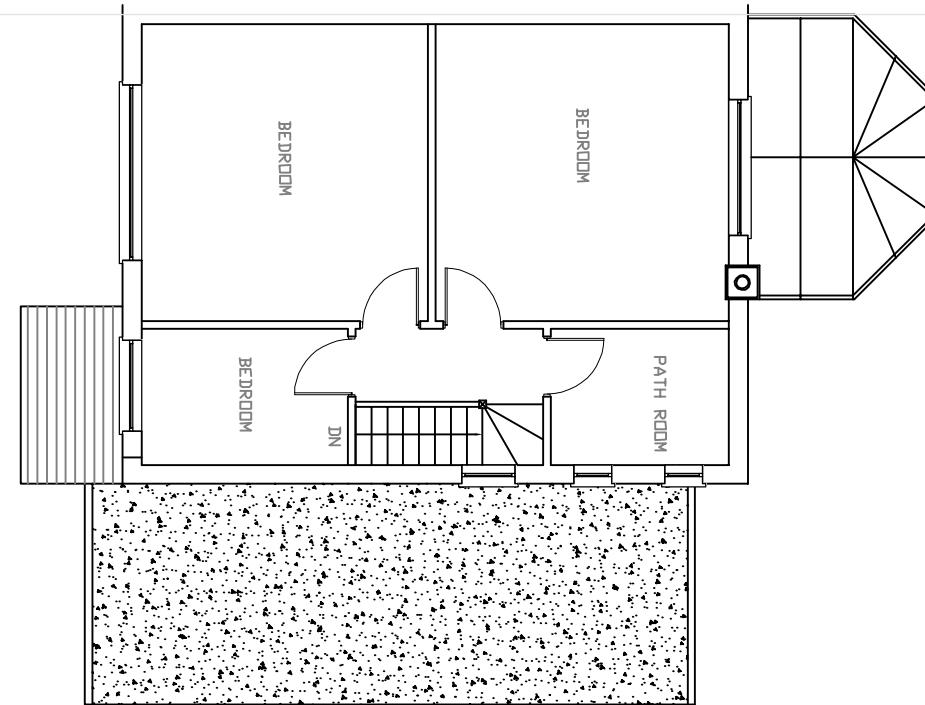

NOTES:

1. This drawing is to be read in conjunction with all relevant Architects and Engineers drawings
2. Only figured dimensions are to be used for construction
3. All dimensions are to be verified on site prior to work commencing
4. All temporary works are the responsibility of the contractor

Copyright ©

J.BALASINGAM
CHARTERED BUILDING ENGINEER
TEL: 07500043858
E-MAIL: jegatheebanb@yahoo.com

CLIENT : MR.G. MANORAJ
DRAWN BY : B.J
DESIGNED BY : B.J
PROJECT : 19 The Grove
Ickenham
UB10 8QH.
TITLE : SINGLE STOREY FRONT
PORCH
DATE : 07/10/2022
DRAWING NO : BJ/2022/069/3
SCALE : 1:100
ORG.SIZE : A3