



SCALE BAR

NOTES:

1. This drawing is to be read in conjunction with all relevant Architects and Engineers drawings
2. Only figured dimensions are to be used for construction
3. All dimensions are to be verified on site prior to work commencing
4. All temporary works are the responsibility of the contractor

Copyright ©




J.BALASINGAM

CHARTERED BUILDING ENGINEER

TEL: 07500043858

E-MAIL: jegatheebam@yahoo.com

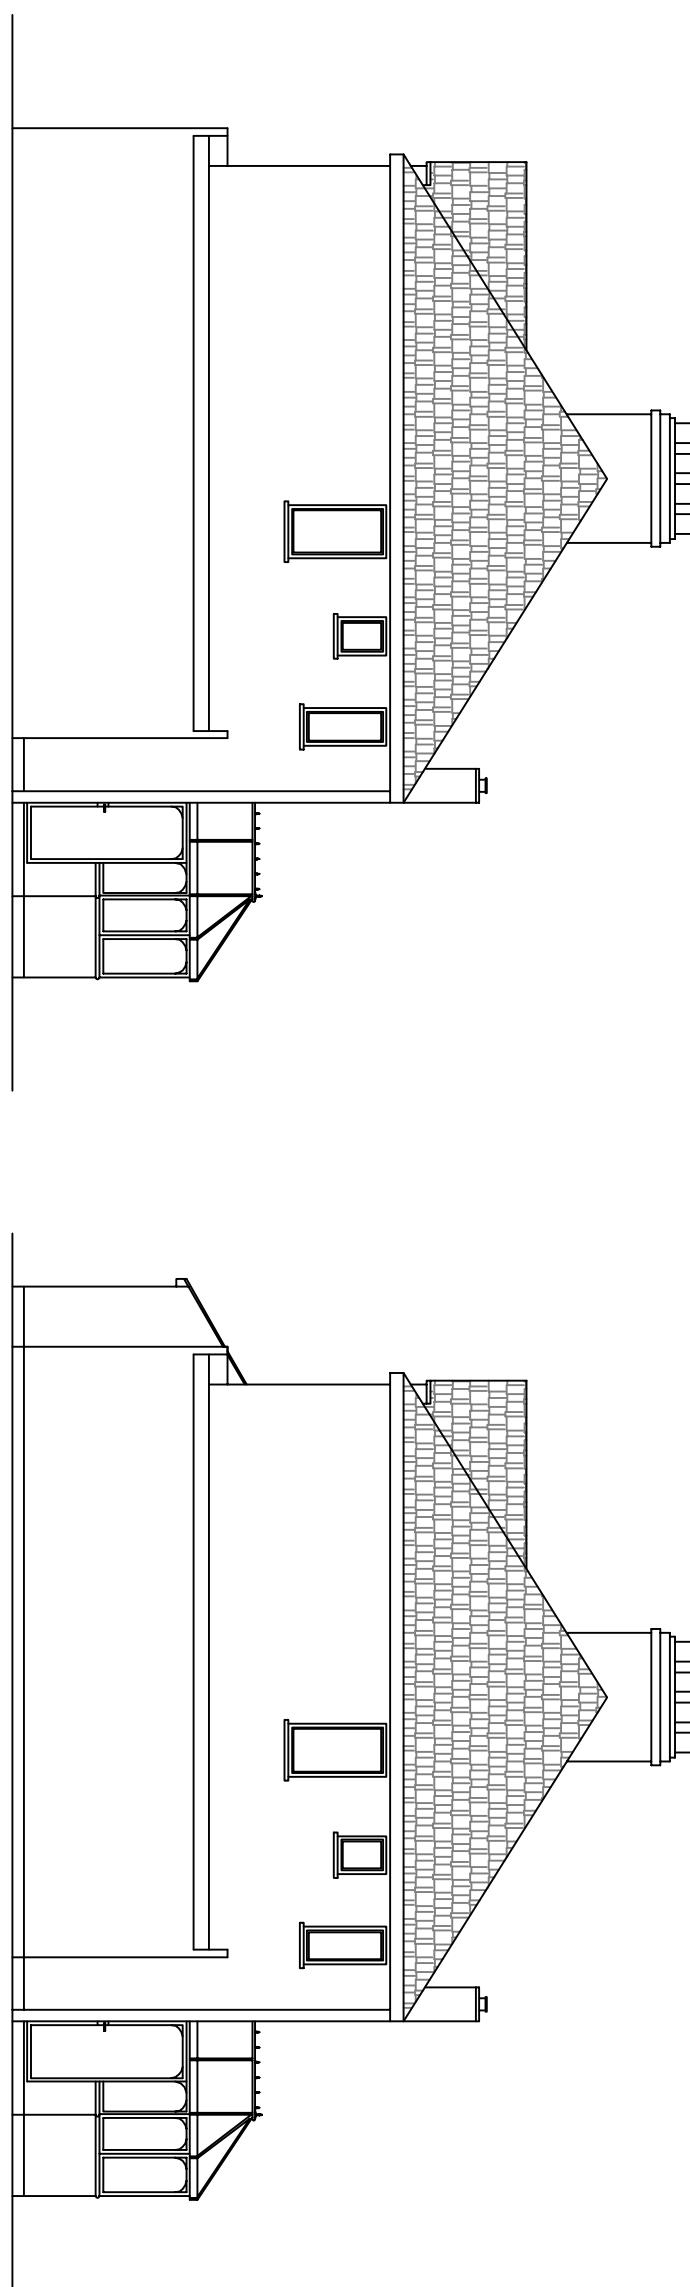

EXISTING SIDE ELEVATION

PROPOSED SIDE ELEVATION

PROJECT : 19 The Grove Ickenham UB10 8QH.			
CLIENT : MR.G. MANOJ	DRAWN BY : B.J	REVISION : A	
DESIGNED BY : B.J			
TITLE : SINGLE STOREY FRONT PORCH	DRAWING NO : B1/2022/069/6	SCALE : 1:100	
	DATE : 07/10/2022	ORG.SIZE : A3	