




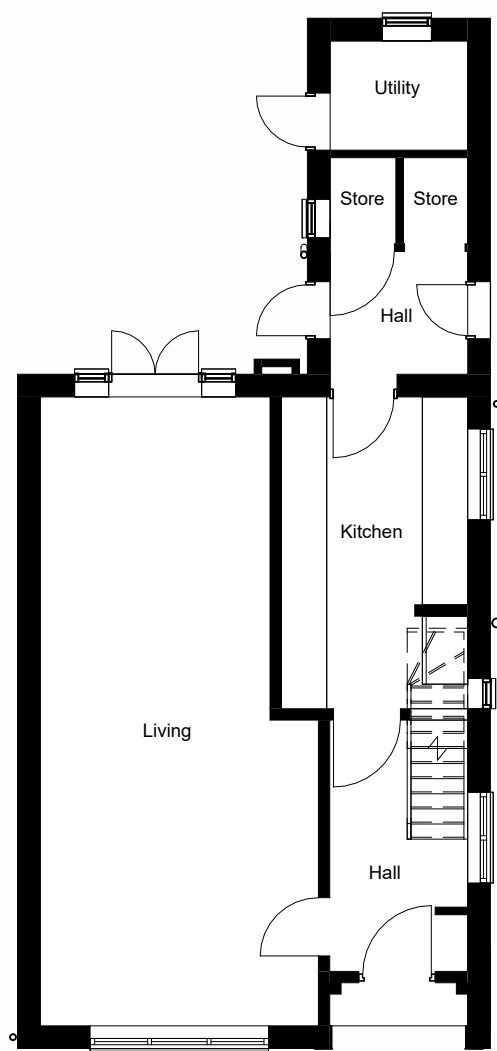


Existing Ground Floor
1 : 100

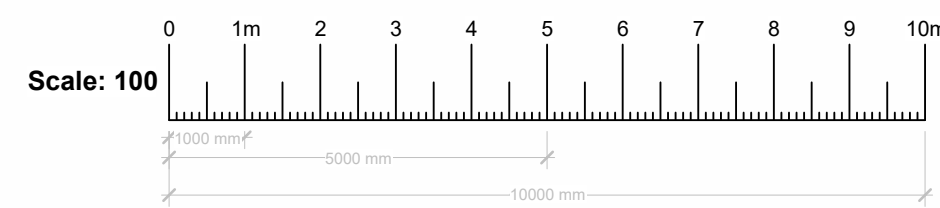



Existing First Floor
1 : 100

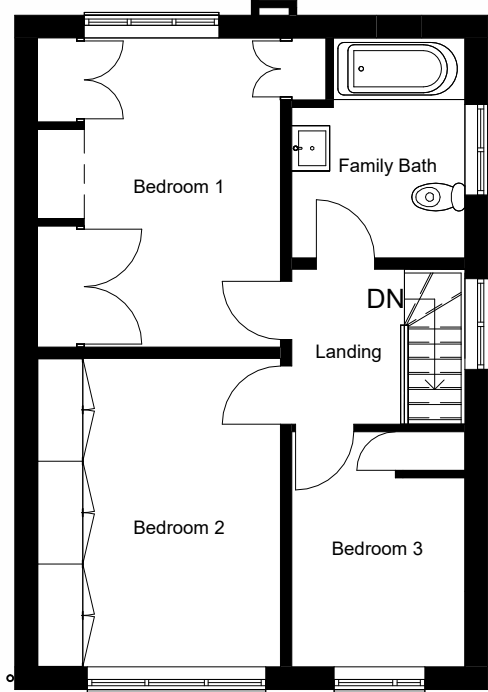


Existing Roof Plan
1 : 100

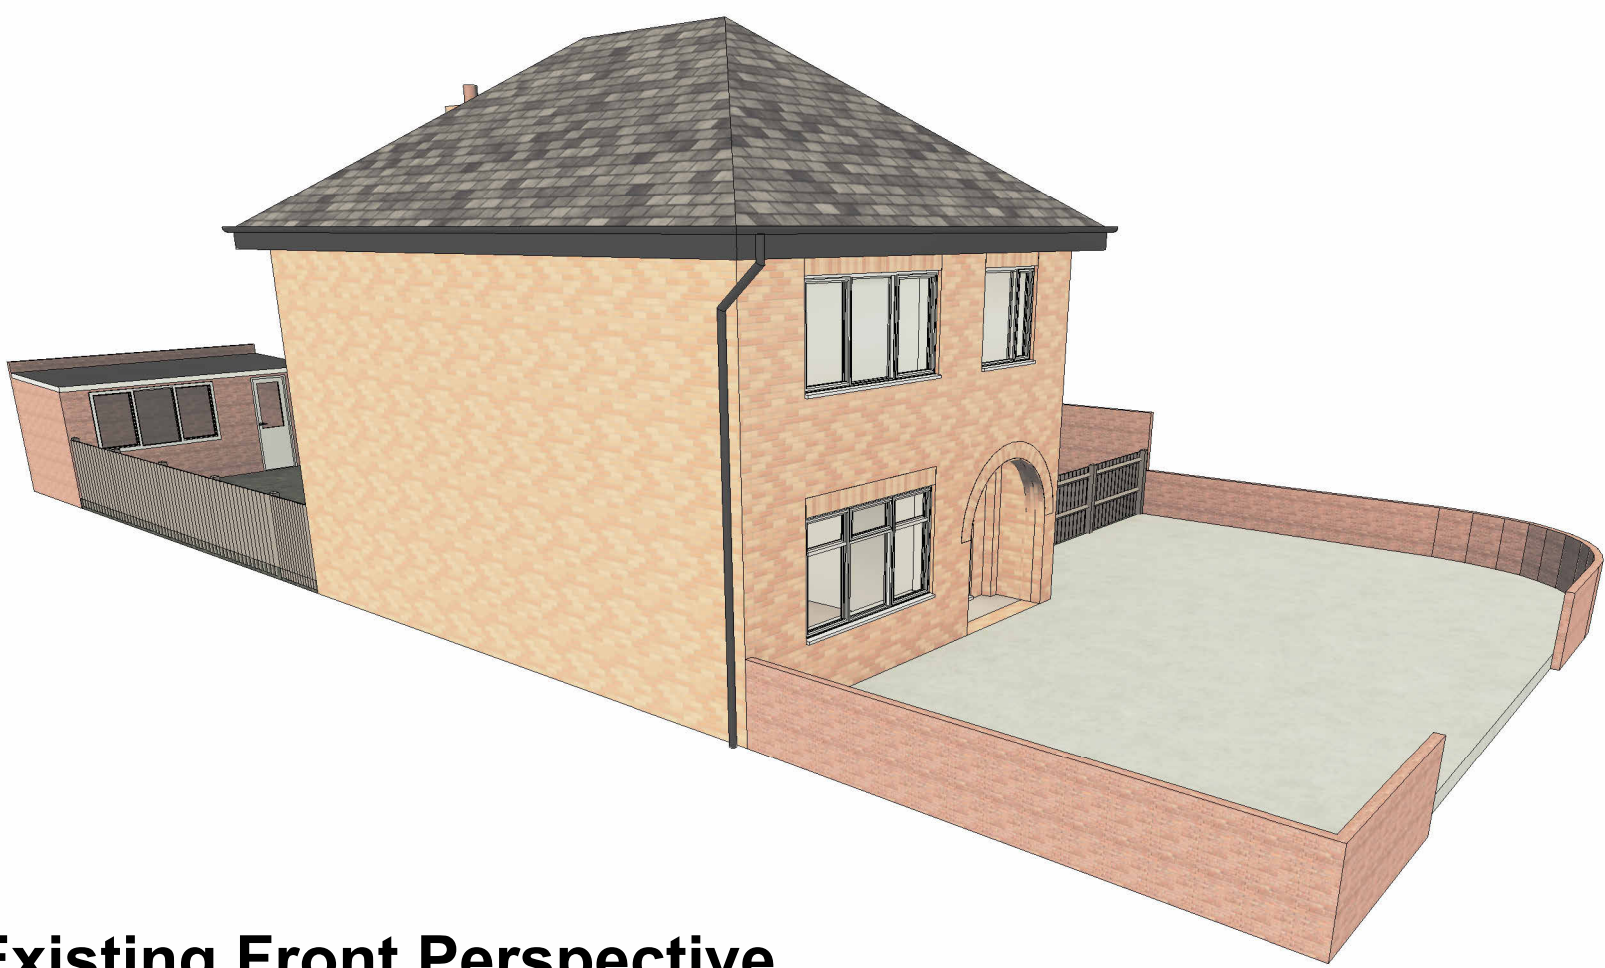

Existing Front Perspective

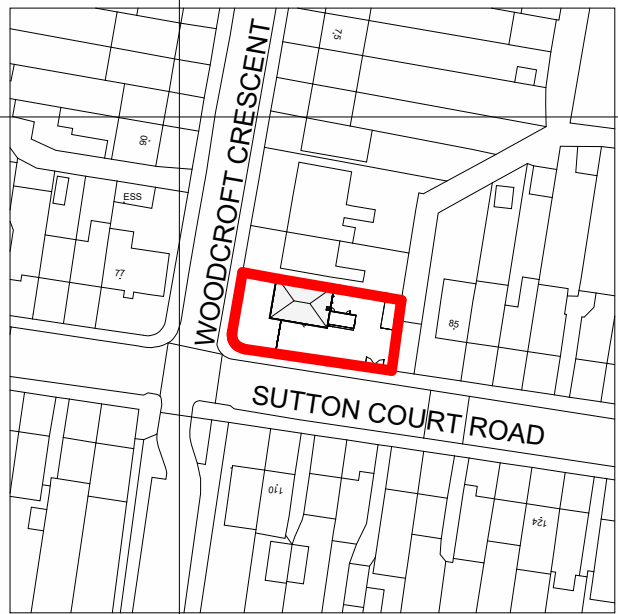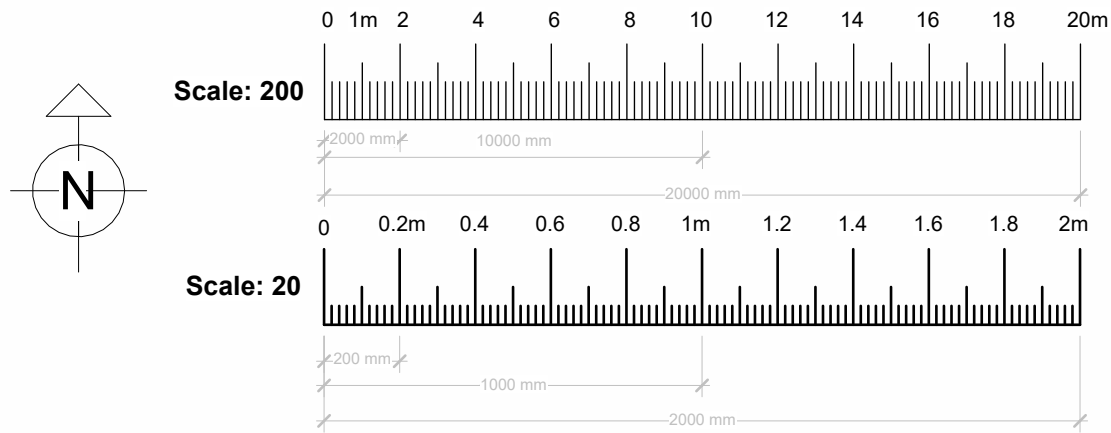


Existing Location Plan
1 : 1250

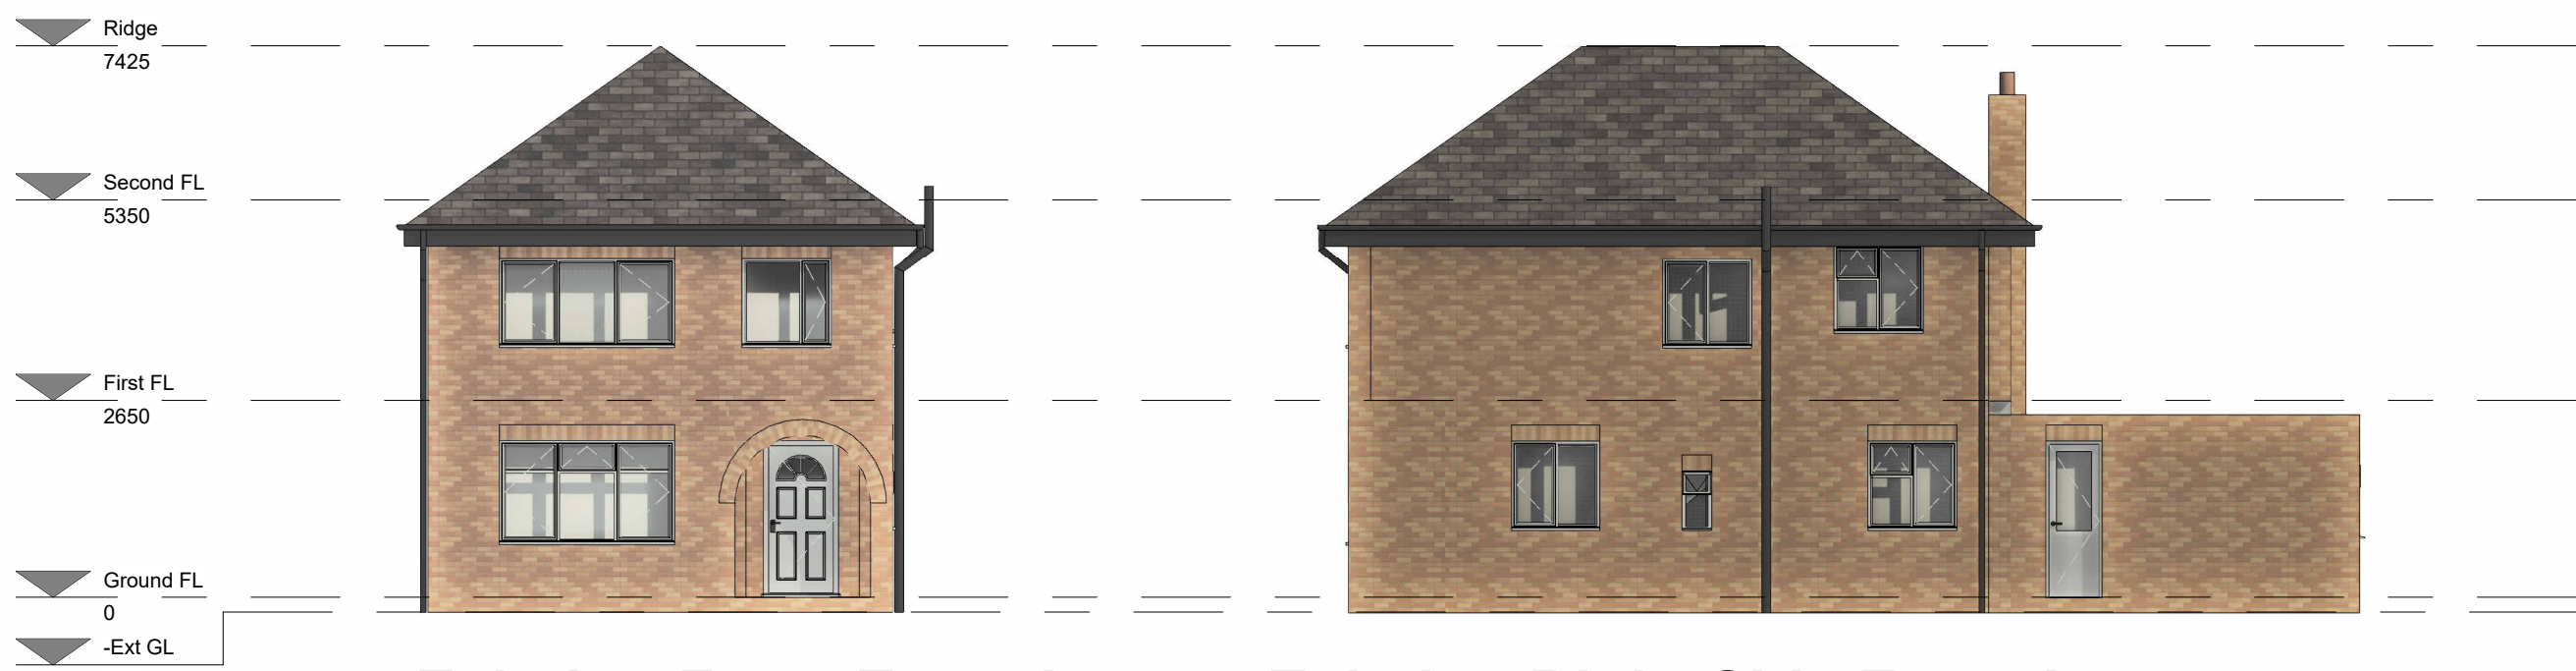


Existing Front Elevation
1 : 100

Existing Right Side Elevation
1 : 100

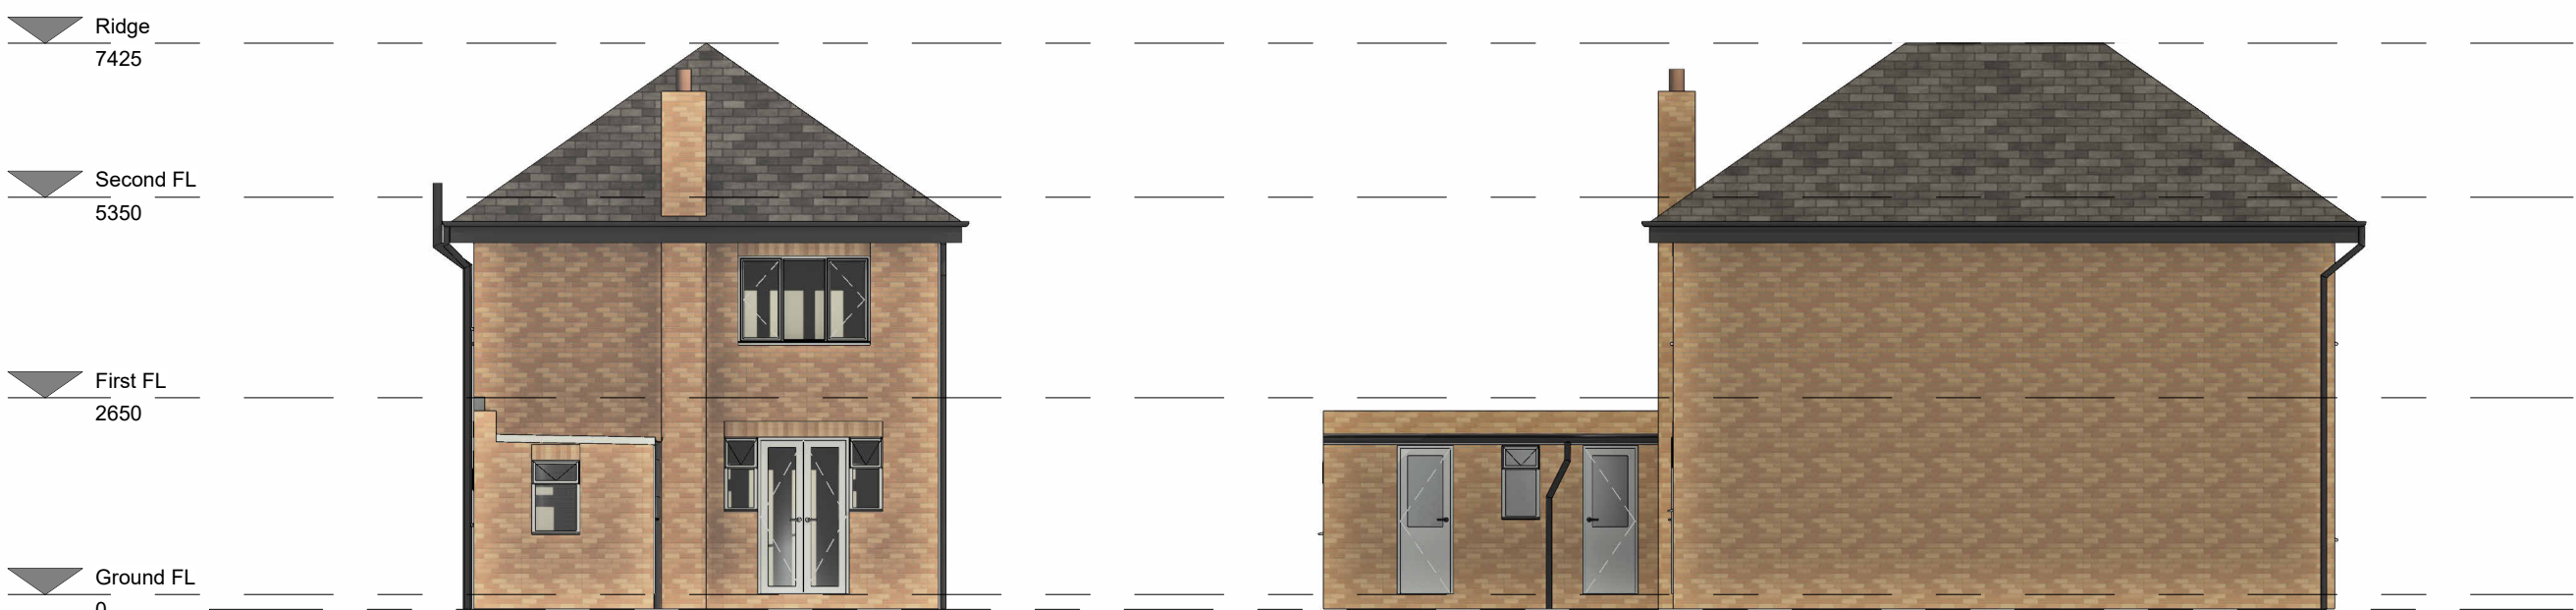


Existing Rear Elevation
1 : 100


Existing Left Side Elevation
1 : 100


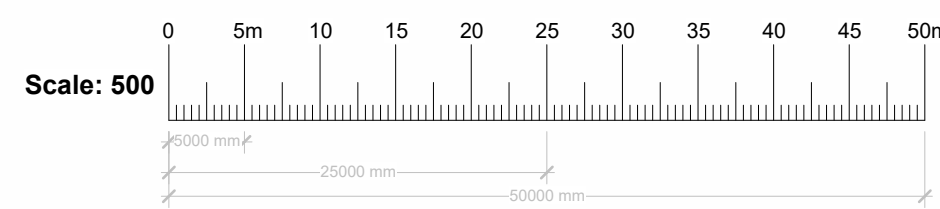


Existing Rear Perspective

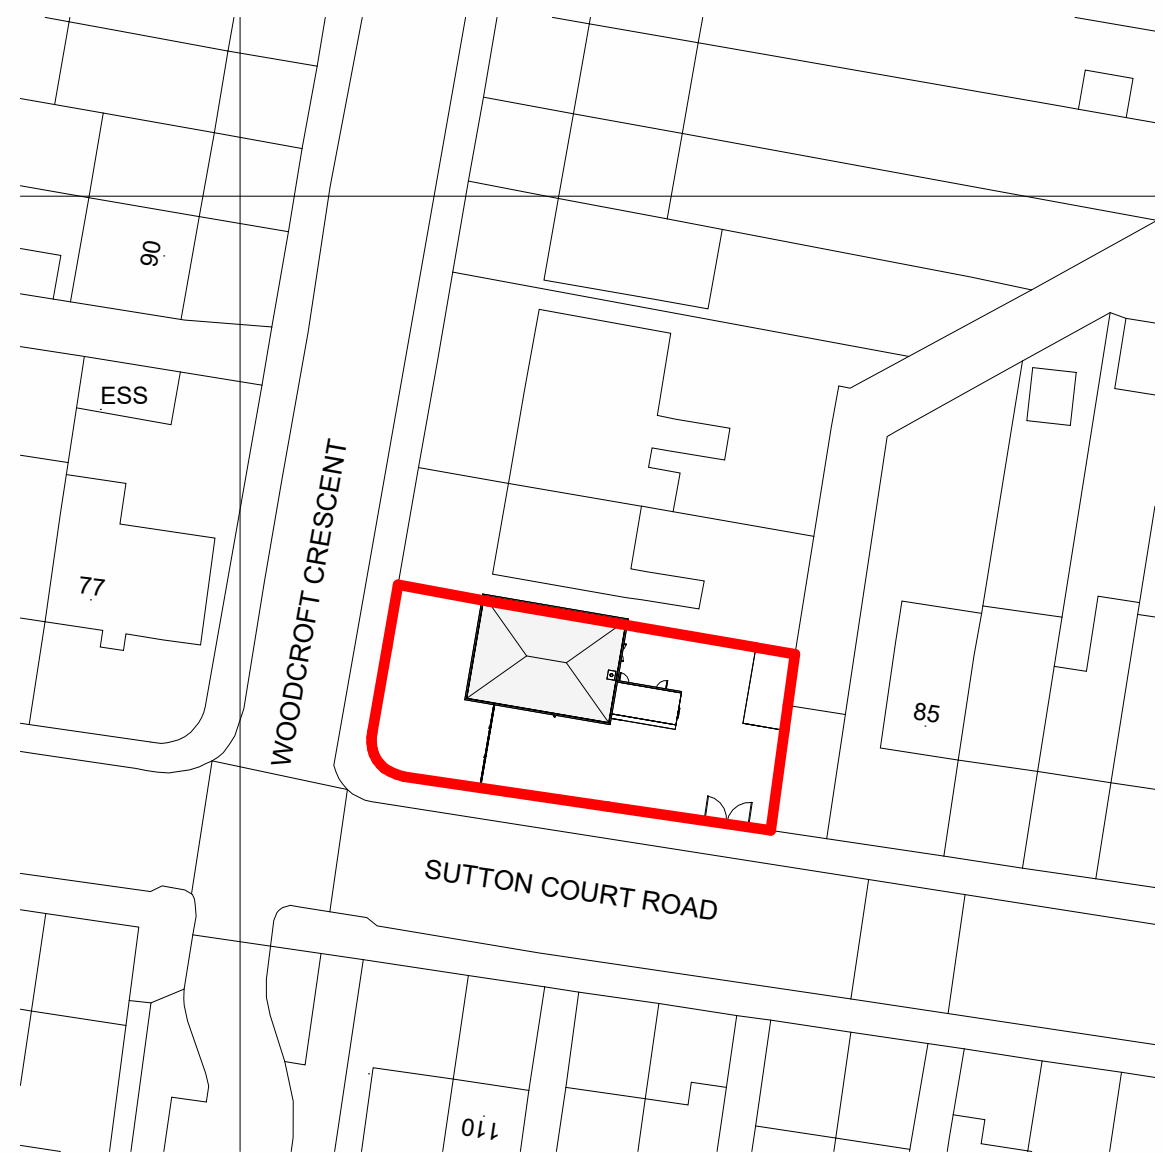

Existing Site Plan
1 : 500

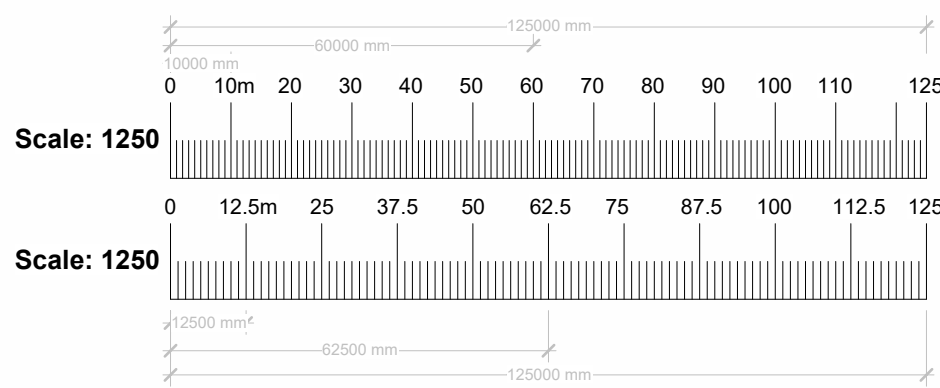


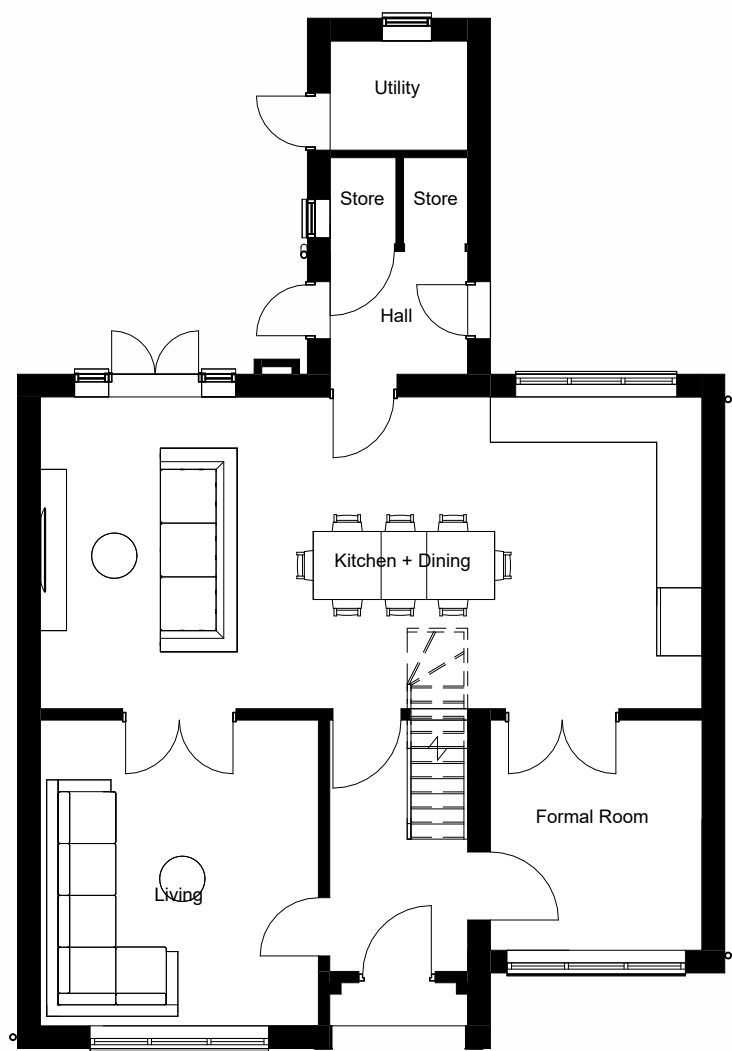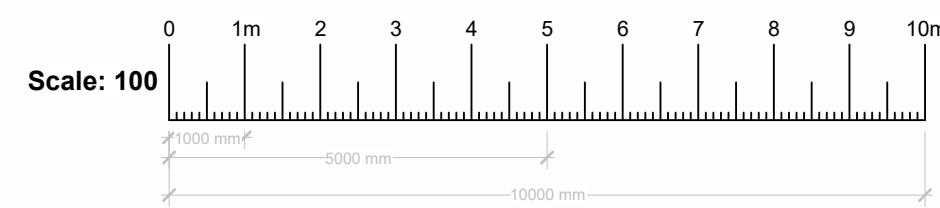


Proposed Ground Floor
1 : 100





Proposed First Floor
1 : 100

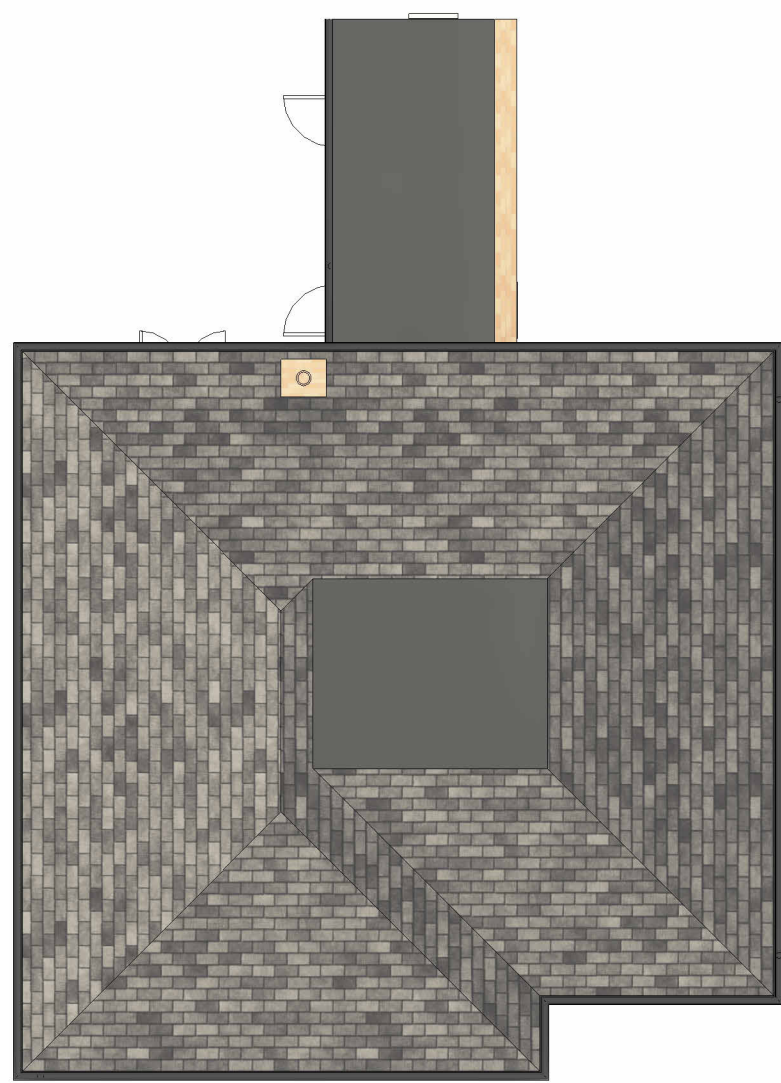

Proposed Roof Plan
1 : 100

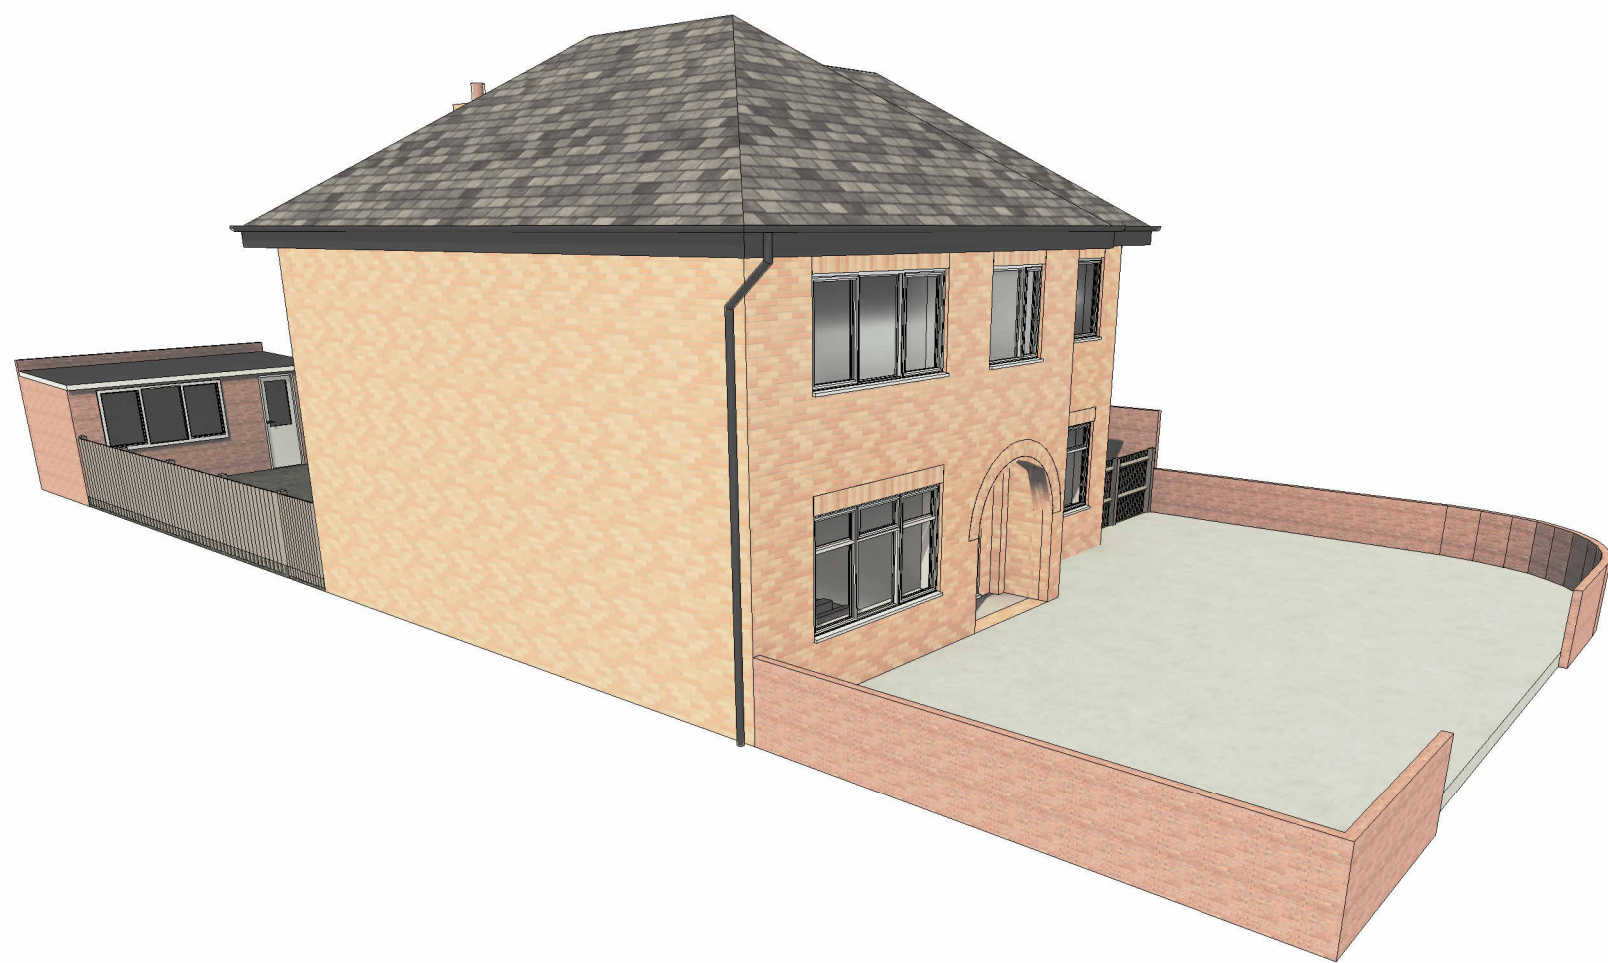

Proposed Front Perspective

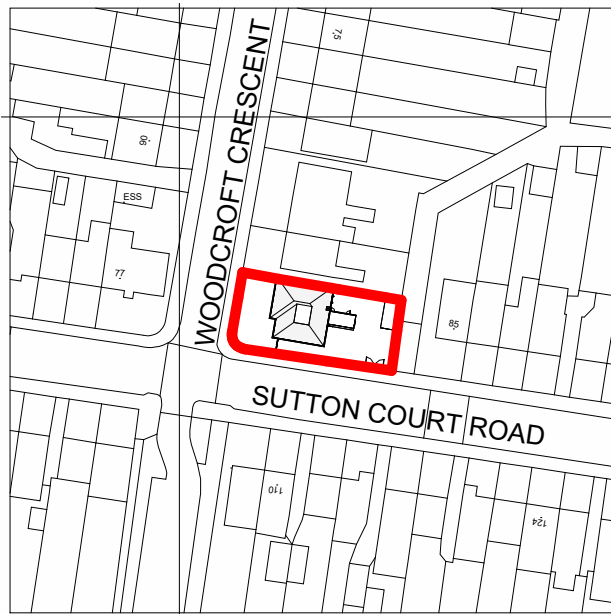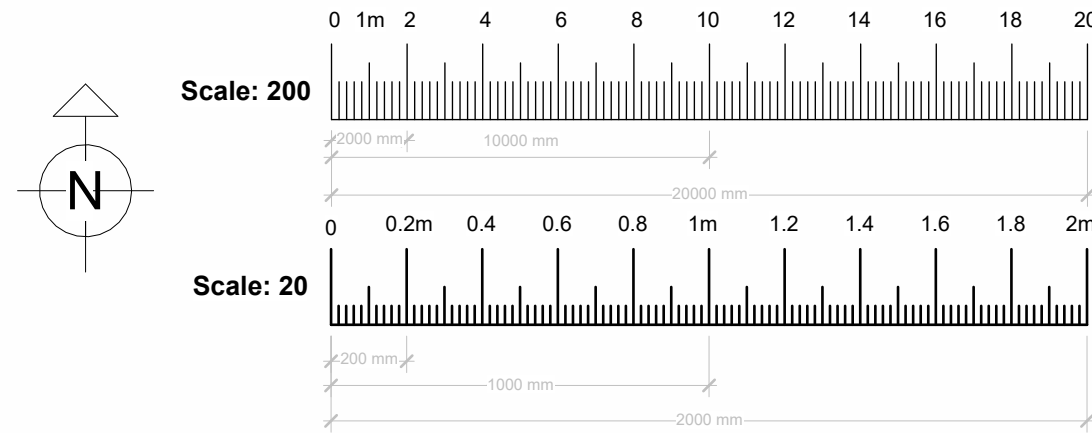

Proposed Location Plan
1 : 1250





Proposed Front Elevation
1 : 100

Proposed Right Side Elevation
1 : 100




Proposed Rear Elevation
1 : 100

Proposed Left Side Elevation
1 : 100

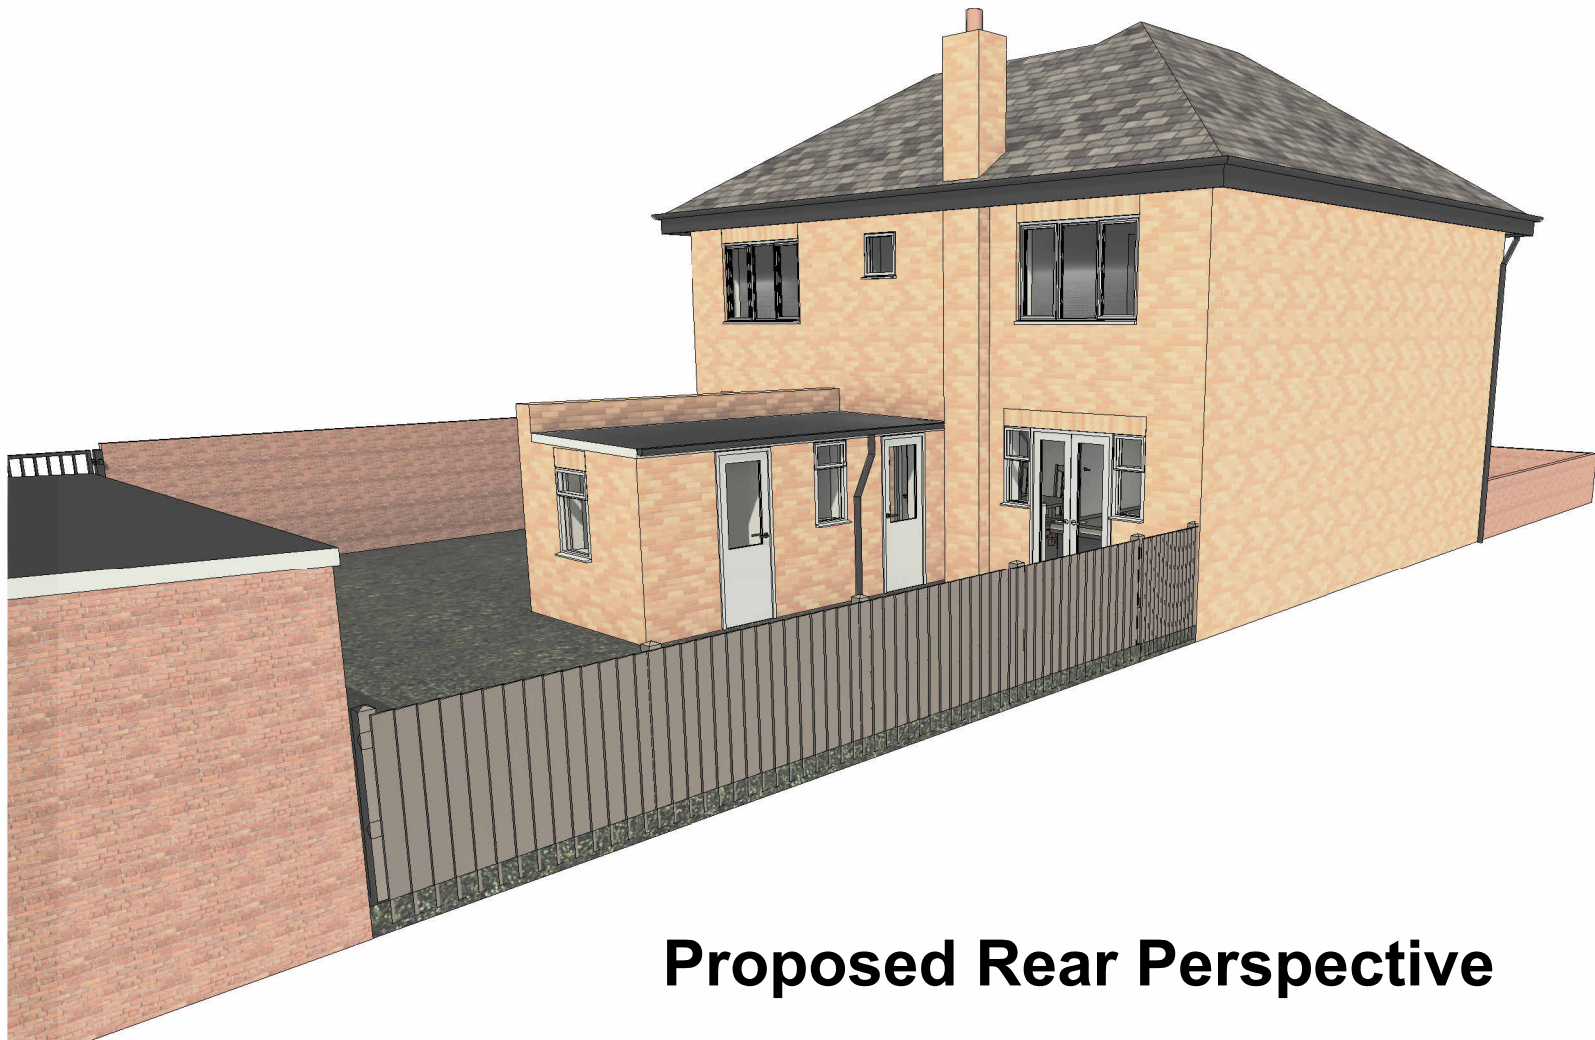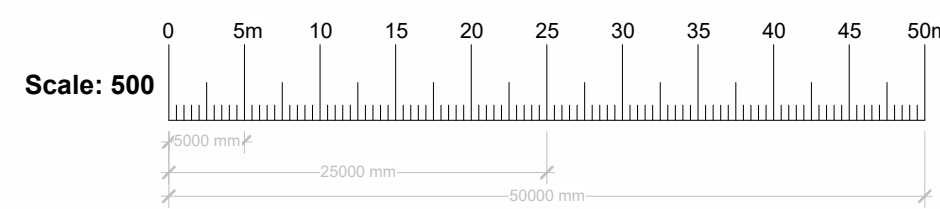

Proposed Rear Perspective

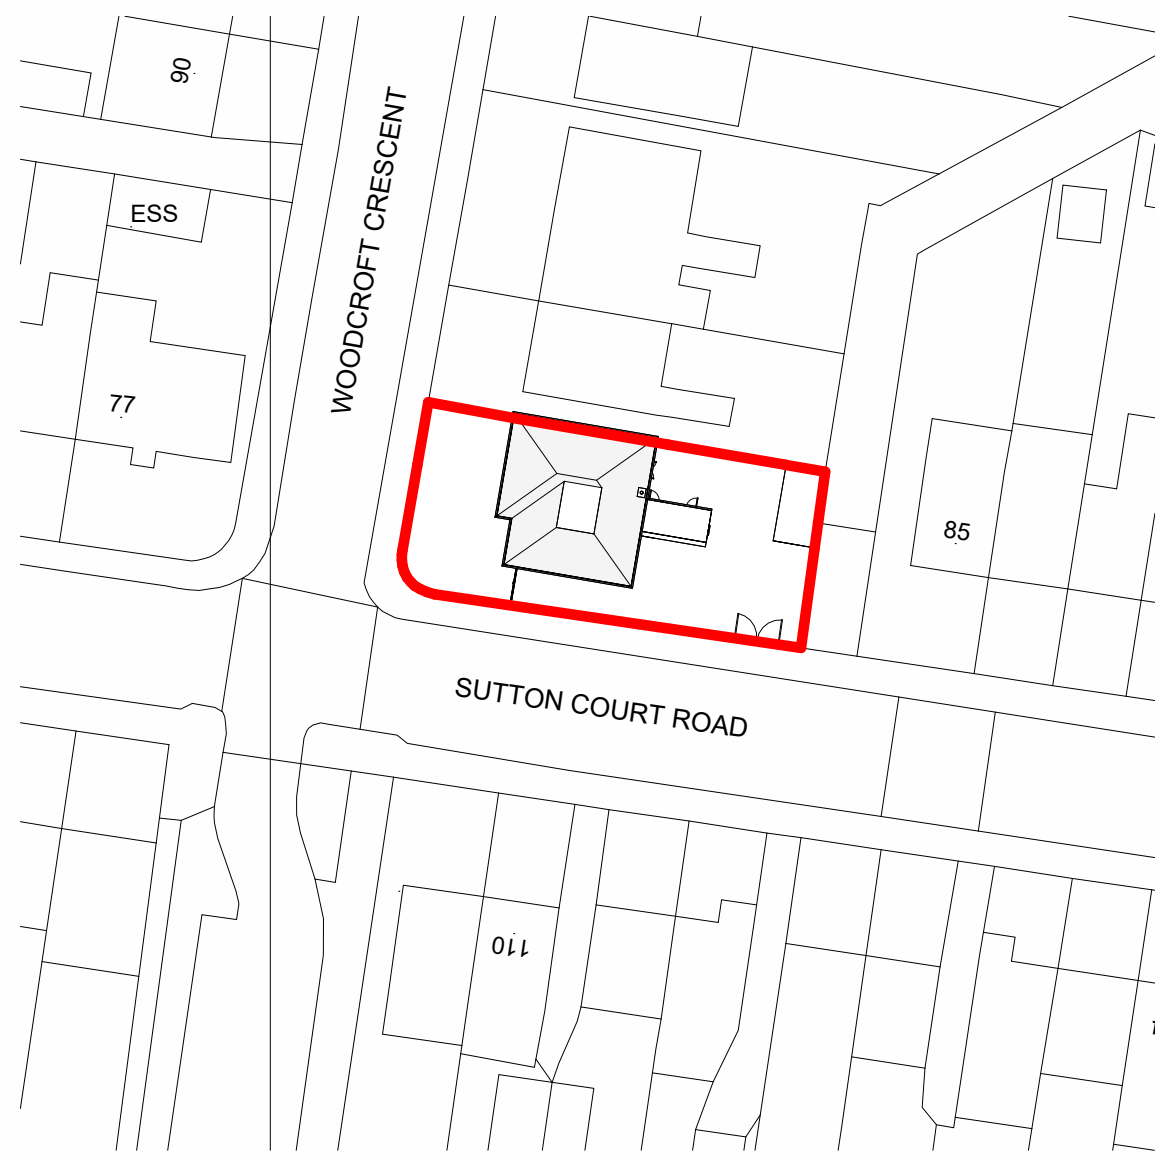

Proposed Site Plan
1 : 500

