


LOCATION PLAN
SCALE : 1:1250

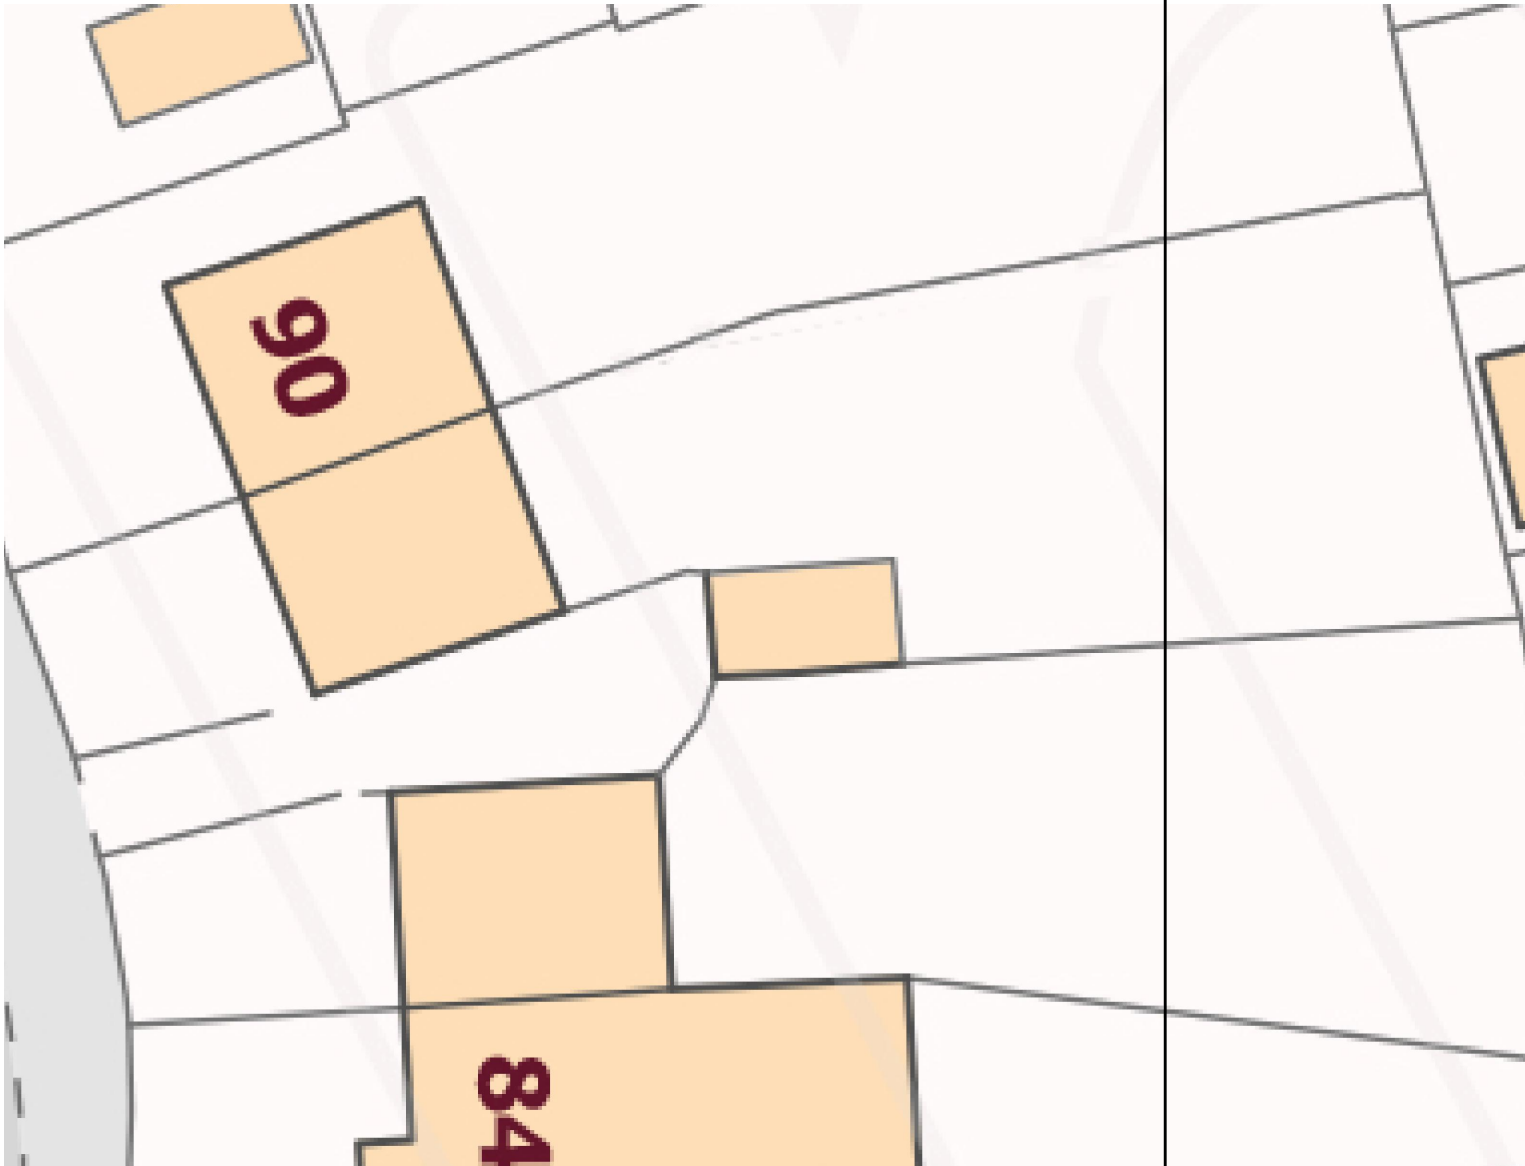

EXISTING BLOCK PLAN
SCALE : 1:200