


LOCATION PLAN  
SCALE : 1:1250



EXISTING BLOCK PLAN  
SCALE : 1:200

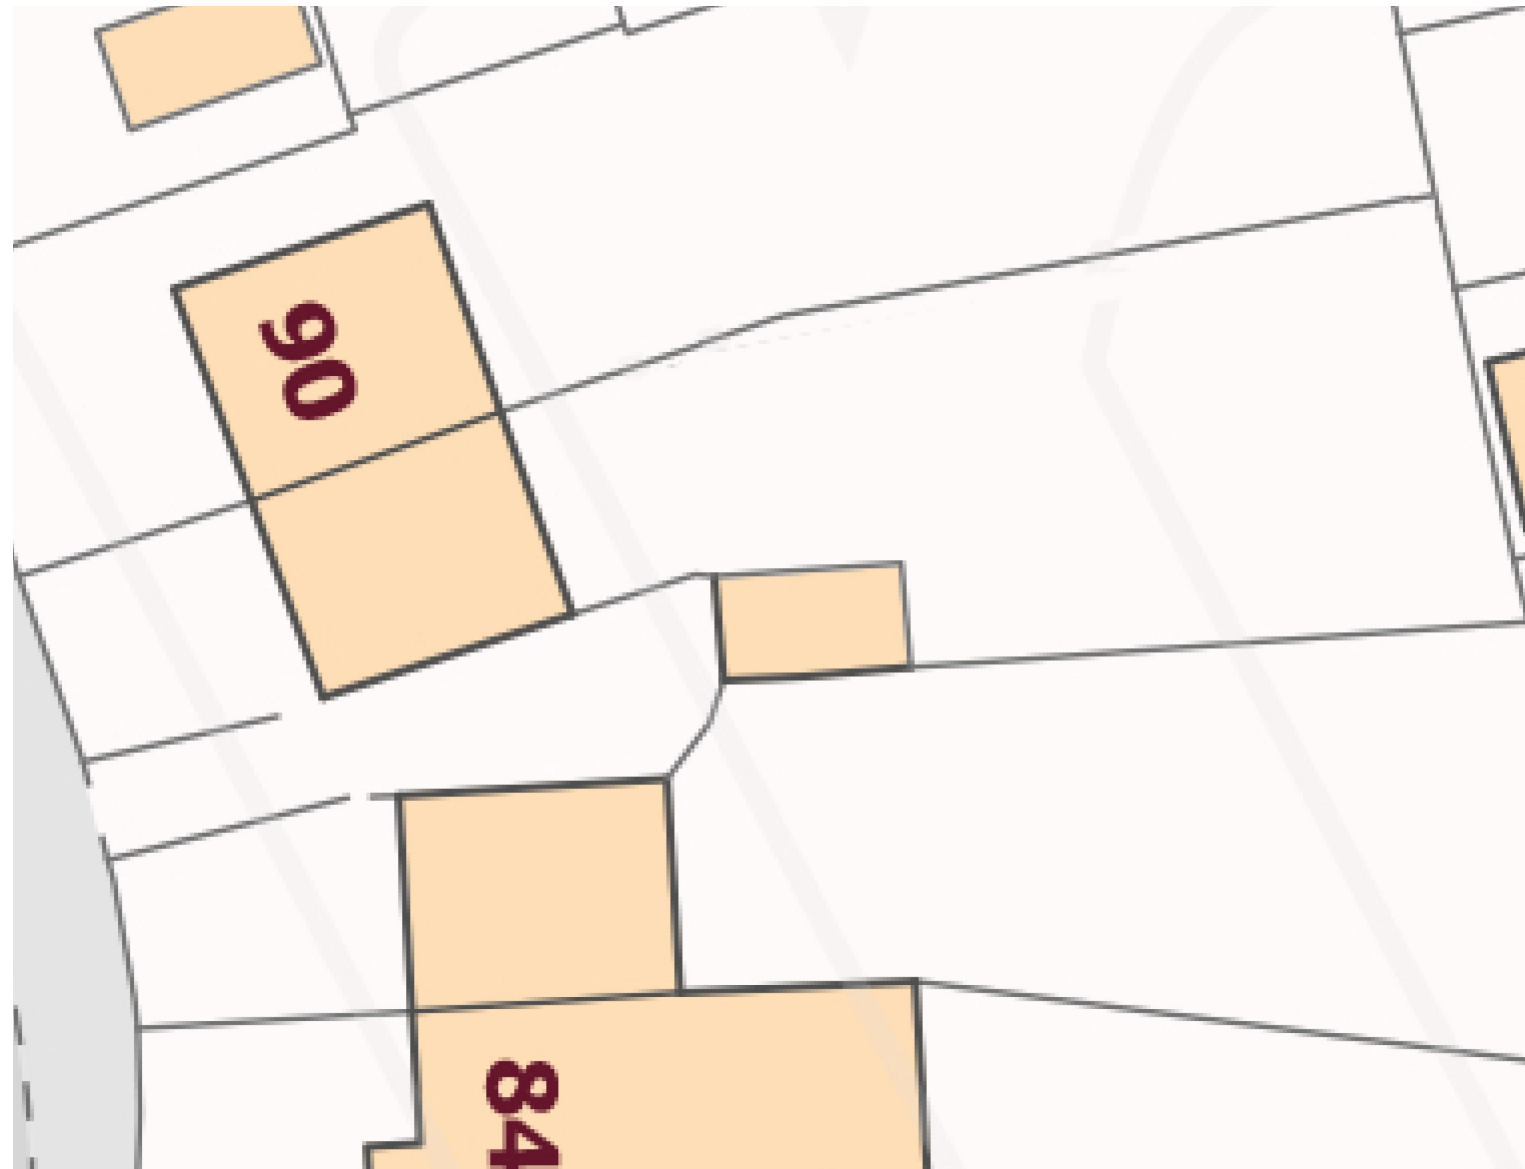